



DEPARTMENT OF REGULATORY AND ECONOMIC RESOURCES (RER)
BOARD AND CODE ADMINISTRATION DIVISION

NOTICE OF ACCEPTANCE (NOA)

MIAMI-DADE COUNTY
PRODUCT CONTROL SECTION

11805 SW 26 Street, Room 208
Miami, Florida 33175-2474
T (786) 315-2590 F (786) 315-2599

www.miamidade.gov/economy

Loren Cook Company
2015 E. Dale Street
Springfield, MO 65803

SCOPE:

This NOA is being issued under the applicable rules and regulations governing the use of construction materials. The documentation submitted has been reviewed and accepted by Miami-Dade County RER-Product Control Section to be used in Miami Dade County and other areas where allowed by the Authority Having Jurisdiction (AHJ).

This NOA shall not be valid after the expiration date stated below. The Miami-Dade County Product Control Section (In Miami Dade County) and/or the AHJ (in areas other than Miami Dade County) reserve the right to have this product or material tested for quality assurance purposes. If this product or material fails to perform in the accepted manner, the manufacturer will incur the expense of such testing and the AHJ may immediately revoke, modify, or suspend the use of such product or material within their jurisdiction. RER reserves the right to revoke this acceptance, if it is determined by Miami-Dade County Product Control Section that this product or material fails to meet the requirements of the applicable building code.

This product is approved as described herein, and has been designed to comply with the Florida Building Code, including the High Velocity Hurricane Zone.

DESCRIPTION: Model ACE Aluminum Rooftop Fan

APPROVAL DOCUMENT: Drawing No. SD080717-11, titled "ACE Power Ventilator Hurricane Rated", sheets 1 through 11 of 11, dated 05/02/2012, prepared by Loren Cook Company, signed and sealed by Bradley F. Skidmore, P.E., bearing the Miami-Dade County Product Control revision stamp with the Notice of Acceptance number and expiration date by the Miami-Dade County Product Control Section.

MISSILE IMPACT RATING: Large and Small Missile Impact Resistant

LABELING: Each unit shall bear a permanent label with the manufacturer's name or logo, city, state, model/series, and following statement: "Miami-Dade County Product Control Approved", unless otherwise noted herein.

LIMITATION: This fan cannot be installed within the ridge area, FBC 1523.6.5.2.13.

RENEWAL of this NOA shall be considered after a renewal application has been filed and there has been no change in the applicable building code negatively affecting the performance of this product.

TERMINATION of this NOA will occur after the expiration date or if there has been a revision or change in the materials, use, and/or manufacture of the product or process. Misuse of this NOA as an endorsement of any product, for sales, advertising or any other purposes shall automatically terminate this NOA. Failure to comply with any section of this NOA shall be cause for termination and removal of NOA.

ADVERTISEMENT: The NOA number preceded by the words Miami-Dade County, Florida, and followed by the expiration date may be displayed in advertising literature. If any portion of the NOA is displayed, then it shall be done in its entirety.

INSPECTION: A copy of this entire NOA shall be provided to the user by the manufacturer or its distributors and shall be available for inspection at the job site at the request of the Building Official.

This NOA revises NOA # 08-0424.03 and consists of this page 1 and evidence page E-1, as well as approval document mentioned above.

The submitted documentation was reviewed by Carlos M. Utrera, P.E.



[Signature]
09/05/2012

NOA No. 12-0529.24
Expiration Date: October 2, 2013
Approval Date: September 13, 2012
Page 1

NOTICE OF ACCEPTANCE: EVIDENCE SUBMITTED

A. DRAWINGS

1. Drawing No. **SD080717-11**, titled "ACE Power Ventilator Hurricane Rated", sheets 1 through 11 of 11, dated 05/02/2012, prepared by Loren Cook Company, signed and sealed by Bradley F. Skidmore, P.E.

B. TESTS *"Submitted under NOA # 08-0424.03"*

1. Test reports on 1) Uniform Static Air Pressure Test, Loading per FBC TAS 202-94
2) Large Missile Impact Test per FBC, TAS 201-94
3) Cyclic Wind Pressure Loading per FBC, TAS 203-94
along with marked-up drawings and installation diagram of Model ACE B, metal roof vent, prepared by Architectural Testing, Inc., Test Report No. **78029.01-801-18**, dated 03/03/2008, signed and sealed by Jeffrey T. Kaminski, P.E.

C. CALCULATIONS

1. Wind Loads and anchor calculations, prepared by Loren Cook Company, dated 05/01/2012, signed and sealed by Bradley F. Skidmore, P.E.

"Submitted under NOA # 08-0424.03"
2. Wind Loads and anchor calculations, prepared by Tom Barrow Co., complying with FBC-2004, dated 07/17/2008, signed and sealed by John D. Winslow, P.E.

D. QUALITY ASSURANCE

1. Miami-Dade Department of Regulatory and Economic Resources (RER)

E. MATERIAL CERTIFICATIONS

1. None.

F. STATEMENTS

1. Statement letter of code conformance to 2010 FBC and no financial interest, issued by Loren Cook Company, dated 09/05/2012, signed and sealed by Bradley F. Skidmore, P.E.


"Submitted under NOA # 08-0424.03"
2. Laboratory compliance letter issued by Architectural Testing, Inc., for Test Report No. **78029.01-801-18**, dated 03/04/2008, signed and sealed by Jeffrey T. Kaminski, P.E.


09/05/2012

Carlos M. Utrera, P.E.
Product Control Examiner
NOA No. 12-0529.24

Expiration Date: October 2, 2013
Approval Date: September 13, 2012

300	BELT	6-15/16	52-1/2	48-3/4	3	36
270	BELT	6-1/8	47-1/2	40-1/16	3	36
245	BELT	5-11/16	47-1/2	39-5/8	3	30
225	BELT	4-3/4	43-7/16	37-1/16	3	30
210	BELT	4-3/4	43-7/16	37-1/16	3	30
195	BELT	4-5/8	37-13/16	34-15/16	3	30
180	BELT/DIRECT	4-3/8	37-13/16	34-11/16	3	30
165	BELT/DIRECT	3-7/8	32-15/16	29-7/16	2	24
150	BELT/DIRECT	3-1/2	32-15/16	29-1/16	2	24
135	BELT/DIRECT	2-7/16	28-7/16	27-1/4	2	20
120	BELT/DIRECT	2-1/8	28-7/16	26-15/16	2	20
60-100	BELT	2-7/8	23-9/16	21-1/8	2	18
100	DIRECT	2-1/2	18-3/4	16-13/16	2	18
90	DIRECT	2-1/2	18-3/4	16-13/16	2	18
70	DIRECT	1-3/4	13-5/8	13-13/16	2	18
UNIT	DRIVE	DIM	DIM	DIM	DIM	T
SIZE	TYPE	A	B	C	D	SQUARE

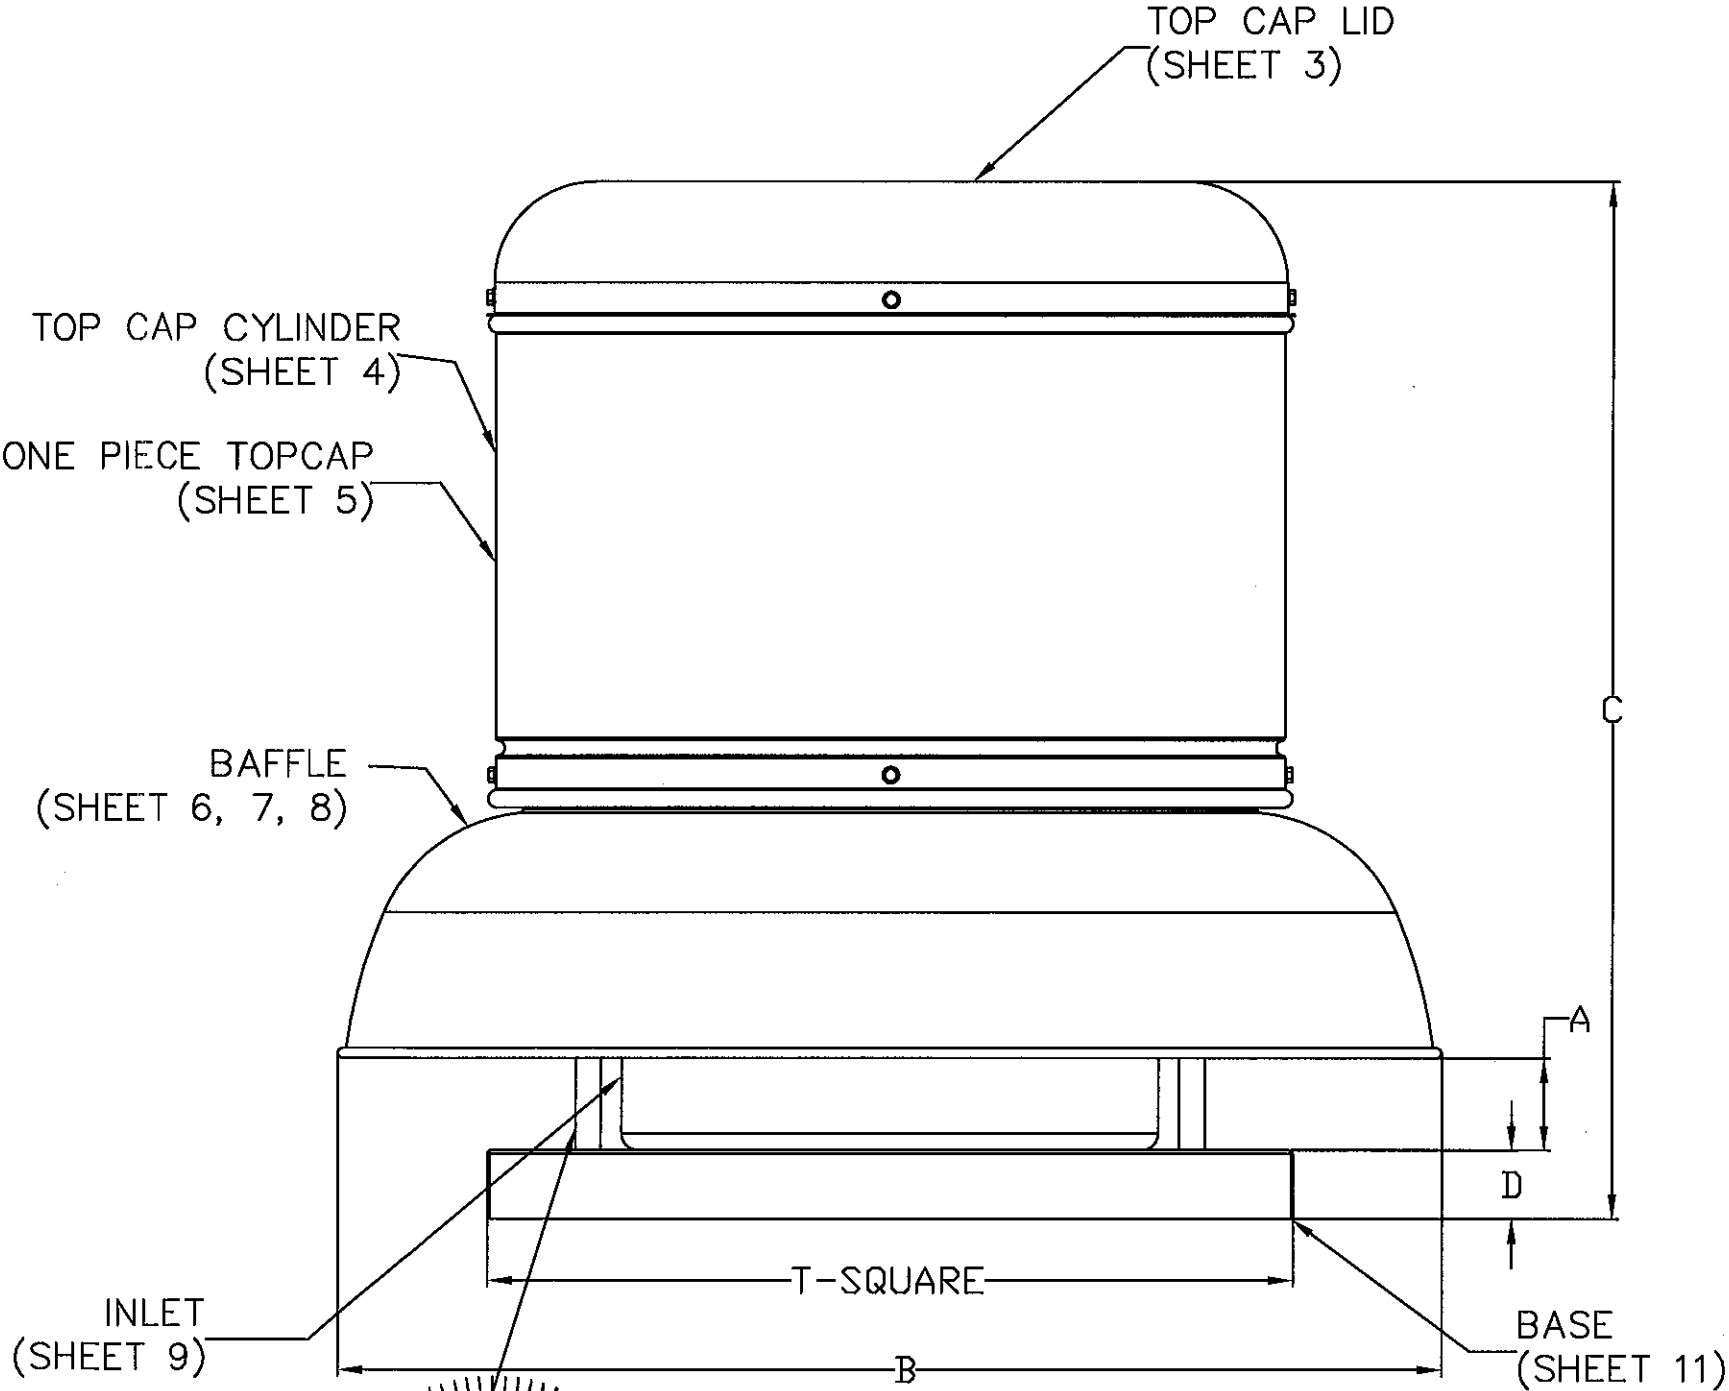

PRODUCT REVISED
as complying with the Florida
Building Code
Acceptance No 12-0529-24
Expiration Date 10/02/2013
By *[Signature]*
Miami Dade Product Control


NOTES: DESIGN PRESSURE +53.0/-112 PSF
IMPACT RATING: LARGE MISSILE IMPACT RESISTANT
DESIGN TESTING AND INSTALLATION CONFORMS TO FLORIDA BUILDING CODE
ALL DIMENSIONS IN INCHES

LOWER SUPPORT POST (SHEET 10)


BRADLEY F. SKIDMORE
No. 74411
STATE OF FLORIDA
PROFESSIONAL ENGINEER

BRADLEY F. SKIDMORE P.E.
FL PE LIC. NO. 74411


MAT'L		-	
DRAWN		BFS	05/02/12
DESIGNER		BFS	SHEET 1 OF 11
DO NOT SCALE DRAWING			
TOLERANCES UNLESS OTHERWISE NOTED			
DECIMAL		FRACTIONAL	
.XX=±.063"		≤12"=±1/16"	
.XXX=±.010"		>12" THRU 96"=±1/8"	
.XXXX=±.001"		>96" THRU 144"=±1/4"	
ANGULAR		>144"=±3/8"	
±2°		(NC)=NO INSPECTION REQ'D	

		LOREN COOK CO.	
		MANUFACTURERS OF AIR MOVING EQUIPMENT	
		SPRINGFIELD, MISSOURI	


ACE POWER VENTILATOR			
HURRICANE RATED			
-			
SIZE		DRAWING NO.	
B		SD080717-11	
		REV.	
		B	

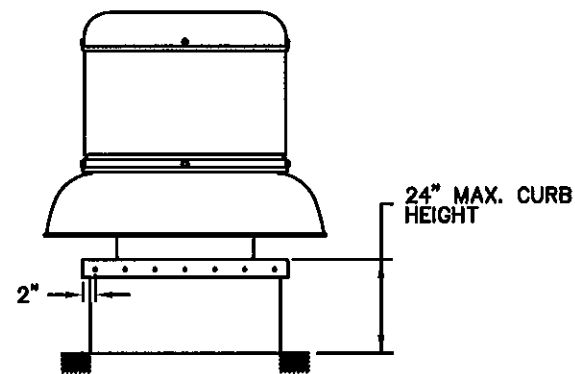


ATTACHMENT OF CURB TO ROOF STRUCTURE

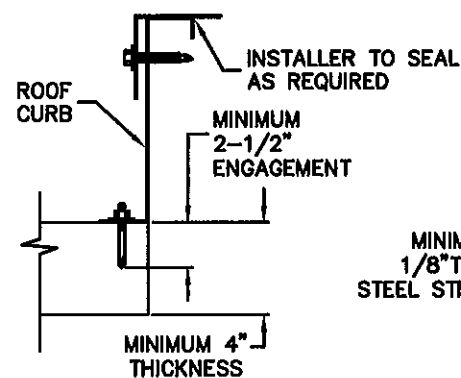

CONCRETE
ROOF DECK

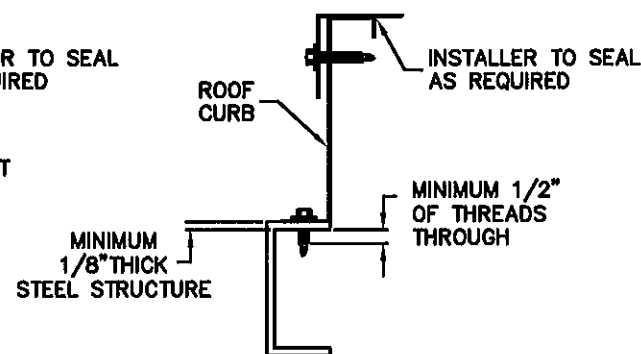


STEEL ROOF
STRUCTURE

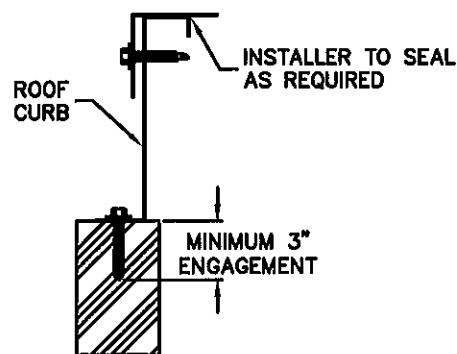

TIMBER ROOF
STRUCTURE

FASTENER TABLE		
UNIT SIZE	MINIMUM NUMBER OF FASTENERS PER SIDE TO ATTACH UNIT TO CURB	MINIMUM NUMBER OF FASTENERS PER SIDE TO ATTACH CURB TO ROOF STRUCTURE
60	5	5
70	5	5
80	5	5
90	5	5
100	5	5
120	5	6
135	5	6
150	6	7
165	6	7
180	8	8
195	8	8
210	8	9
225	8	9
245	8	10
270	9	10
300	9	14

PRODUCT REVISED
as complying with the Florida
Building Code
Acceptance No. 12-0529 24
Expiration Date 10/02/2013
By *[Signature]*
Miami Dade Product Control

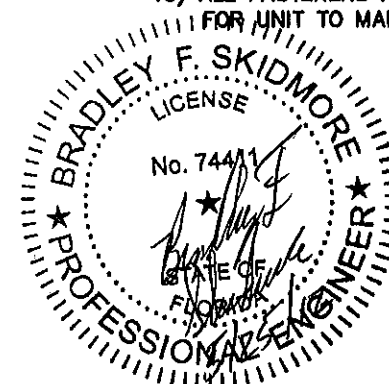

BRADLEY F. SKIDMORE P.E.
FL PE LIC. NO. 74411

NOTES:


- 1) ACE POWER VENTILATOR AS REFERRED TO HEREIN REFERS TO ALL LOREN COOK MODEL ACE POWER VENTILATORS INCLUDING BOTH DIRECT DRIVE AND BELT DRIVE UNITS WHICH ARE CONSTRUCTED WITH THE SAME OUTER HOUSING COMPONENTS.
- 2) THIS APPROVAL IS FOR THE STRUCTURAL CAPACITY OF THE EXTERIOR HOUSING ONLY, IT DOES NOT INCLUDE ANY INTERIOR MECHANISM OR ELECTRICAL PART.
- 3) THIS PRODUCT HAS NOT BEEN TESTED FOR WATER PENETRATION.
- 4) UNIT IS TO INCLUDE A CURB CAP BASE TO FACILITATE MOUNTING OF THE UNIT TO A CURB. THE CURB WILL BE ADEQUATELY ATTACHED TO THE BUILDING STRUCTURE TO SUSTAIN ALL FORCES WHICH MAY BE PRODUCED BY THE PRESCRIBED ENVIRONMENTAL FORCES EXERTED ON THE FAN AND CURB. THE CURB MUST BE ATTACHED TO A STRUCTURAL MEMBER OF THE BUILDING.



CONCRETE DECK: CURB IS TO BE ATTACHED WITH WEDGE TYPE CONCRETE ANCHOR - MINIMUM 3/8" DIAMETER CARBON STEEL - HILTI KWIK BOLT 3 OR EQUAL. MINIMUM 2-1/2" OF ENGAGEMENT IN 2000 PSI MINIMUM CONCRETE. MINIMUM DECK THICKNESS IS 4" AND ANCHORS ARE MINIMUM 2" FROM EDGE. SEE TABLE FOR MINIMUM QUANTITY OF ANCHORS REQUIRED PER CURB SIDE.

STEEL ROOF STRUCTURE: CURB IS TO BE ATTACHED WITH SELF-DRILLING STEEL SCREW OF MINIMUM NOMINAL SIZE OF #12, AND SCREW SHALL PASS THROUGH STEEL STRUCTURE AT LEAST 1/2". THE SCREW MUST BE AT LEAST 1/2" FROM MATERIAL EDGE. SEE TABLE FOR MINIMUM QUANTITY OF SCREWS REQUIRED PER CURB SIDE.


TIMBER ROOF STRUCTURE: CURB IS TO BE ATTACHED WITH STEEL LAG BOLTS NOMINAL SIZE OF 5/16" DIAMETER OR LARGER. TIMBER IS TO BE 2" NOMINAL SIZE OR GREATER. THE BOLT SHALL HAVE A MINIMUM OF 3" OF THREAD ENGAGEMENT AND SHALL BE AT LEAST 1" FROM MATERIAL EDGE. SEE TABLE FOR MINIMUM QUANTITY OF BOLTS REQUIRED PER CURB SIDE.
- 5) THE CURB SHALL BE CONSTRUCTED OF 6061-T6 ALUMINUM OR G-90 GALVANIZED STEEL OR STAINLESS STEEL. THE CURB MATERIAL THICKNESS SHALL BE 18 GA (.0470") OR GREATER. THE CURB HEIGHT SHALL NOT EXCEED 24".
- 6) THE ACE POWER VENTILATOR SHALL BE ATTACHED TO THE CURB WITH ONE OF THE FOLLOWING METHODS INSTALLED ON ALL FOUR SIDES OF THE CURB CAP. THE FASTENERS SHALL BE 2" FROM EACH CORNER OF THE FAN BASE. THE DISTANCE BETWEEN FASTENERS SHALL BE 4" OR LESS. THE QUANTITY OF FASTENERS INTO EACH CURB SIDE SHALL EQUAL OR EXCEED THE QUANTITY SHOWN IN THE FASTENER TABLE (AT LEFT).

A) #12 X 2" HEX WASHER HEAD SELF-DRILLING SCREW
B) ALTERNATE FASTENER - .25" HEX HEAD BOLT AND WASHER WITH COMPANION NUT INSTALLED ON THE INTERIOR OF THE CURB.
- 7) ALL FASTENERS ARE TO BE HIGH QUALITY CORROSION RESISTANT STEEL OR STAINLESS STEEL.
- 8) ANY GAP BETWEEN THE CURB AND CURB CAP SHALL BE FILLED BY THE INSTALLING CONTRACTOR WITH A SUITABLE CORROSION RESISTANT MATERIAL THAT ALLOWS THE FASTENERS TO BE INSTALLED WITHOUT CAUSING EXCESSIVE DISTORTION OF THE UNIT FLANGES.
- 9) THE INSTALLER IS RESPONSIBLE FOR CHECKING THAT ALL FASTENERS ARE PROPERLY INSTALLED AND ALL ACCESS PANELS ARE IN PLACE BEFORE PUTTING THE UNIT INTO SERVICE.
- 10) ALL FASTENERS AND ACCESS PANELS MUST BE PROPERLY INSTALLED AFTER MAINTENANCE OPERATIONS FOR UNIT TO MAINTAIN CODE COMPLIANCE.

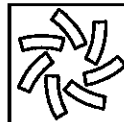MAT'L		-		 ®	LOREN COOK CO. MANUFACTURERS OF AIR MOVING EQUIPMENT SPRINGFIELD, MISSOURI	
DRAWN		BFS	05/02/12			
DESIGNER		BFS	SHEET 2 OF 11			
DO NOT SCALE DRAWING TOLERANCES UNLESS OTHERWISE NOTED						
DECIMAL		FRACTIONAL			ACE POWER VENTILATOR HURRICANE RATED -	
.XX=±.063"		≤12"=±1/16"			SIZE	
.XXX=±.010"		>12" THRU 96"=±1/8"			DRAWING NO.	
.XXXX=±.001"		>96" THRU 144"=±1/4"			REV	
ANGULAR		>144"=±3/8"			B	
±2'		(NC)=NO INSPECTION REQ'D			SD080717-11	
					B	

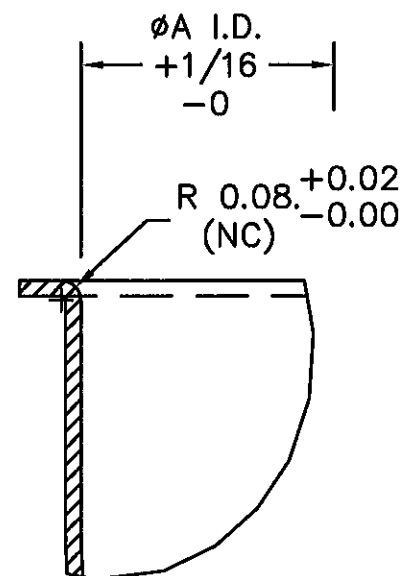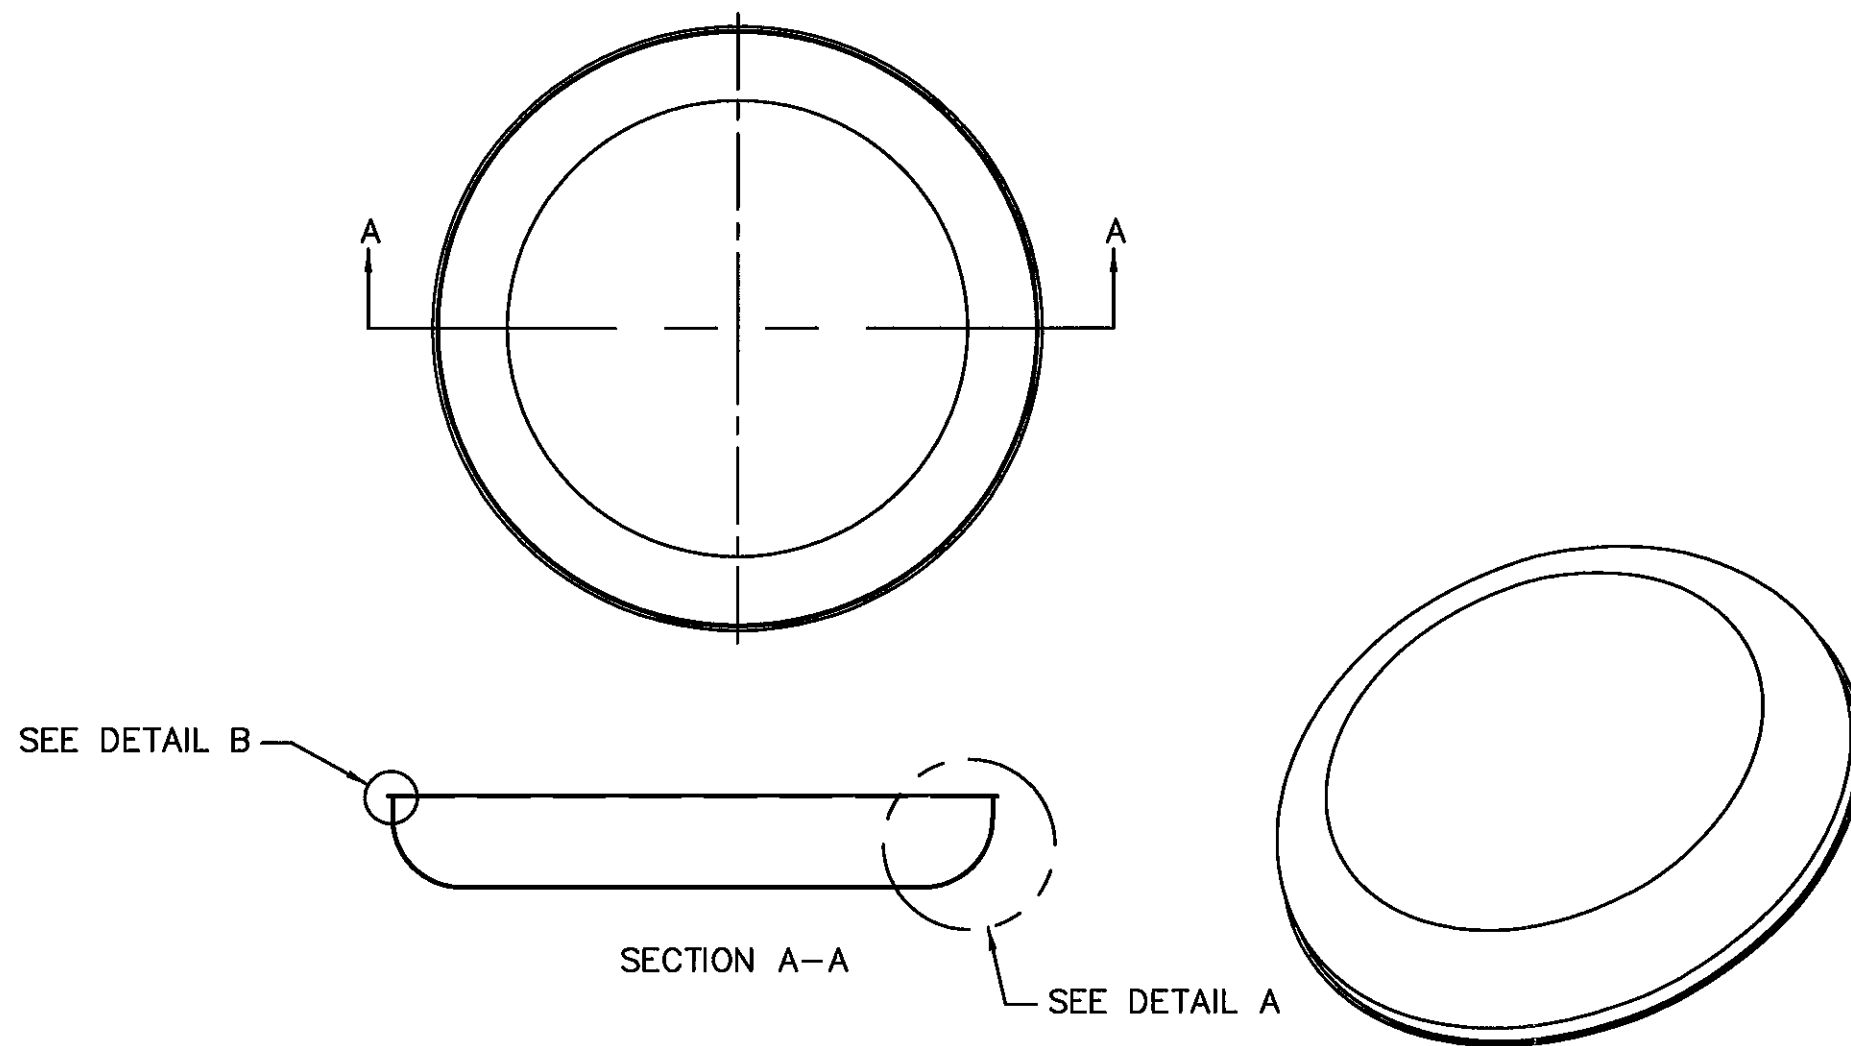


DETAIL B
SCALE 2.0

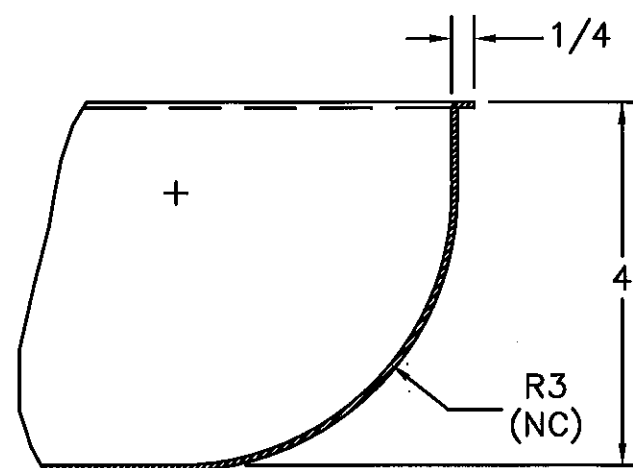

DETAIL A
SCALE 0.750


300	39-7/32	0.063
270	35-23/32	0.063
245	32-23/32	0.063
210-225	29-23/32	0.063
180-195	25-31/32	0.050
150-165	23-21/32	0.050
120-135	20-7/32	0.050
60-100	16-19/32	0.050
UNIT	A	MATERIAL
SIZE	DIM	THICKNESS

PRODUCT REVISED
as complying with the Florida
Building Code
Acceptance No 12-0529.24
Expiration Date 10/02/2013
By *[Signature]*
Miami Dade Product Control

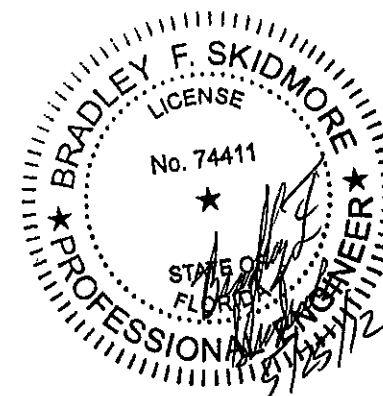

BRADLEY F. SKIDMORE P.E.
FL PE LIC. NO. 74411




MAT'L	3003 H14 ALUM	
DRAWN	BFS	05/02/12
DESIGNER	BFS	SHEET 3 OF 11
DO NOT SCALE DRAWING		
TOLERANCES UNLESS OTHERWISE NOTED		
DECIMAL	FRACTIONAL	
.XX=±.063"	≤12"=±1/16"	
.XXX=±.010"	>12" THRU 96"=±1/8"	
.XXX=±.001"	>96" THRU 144"=±1/4"	
ANGULAR	>144"=±3/8"	
±2°	(NC)=NO INSPECTION REQ'D	

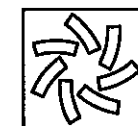

LOREN COOK CO.
MANUFACTURERS OF AIR MOVING EQUIPMENT
SPRINGFIELD, MISSOURI


ACE POWER VENTILATOR
HURRICANE RATED

SIZE	DRAWING NO.	REV.
B	SD080717-11	B

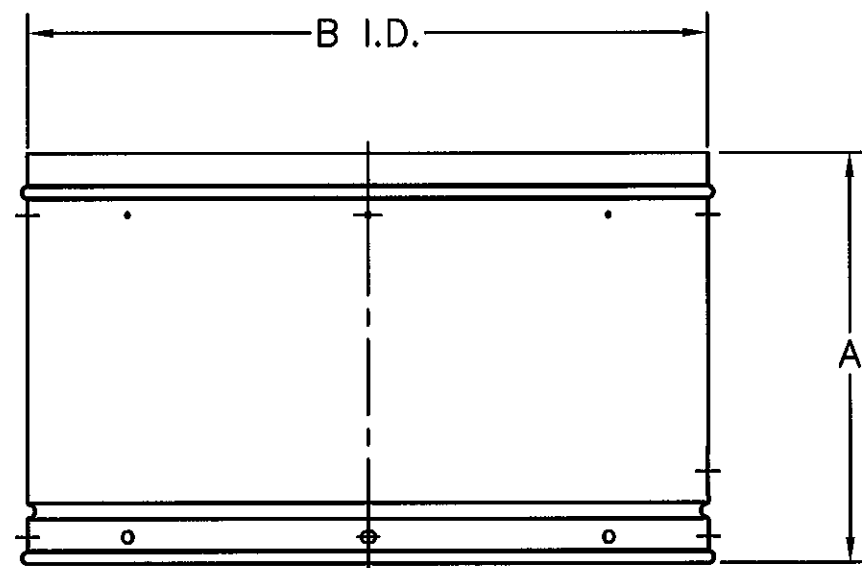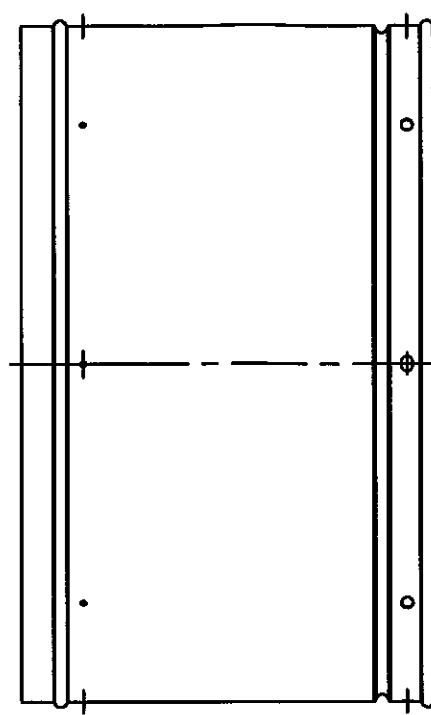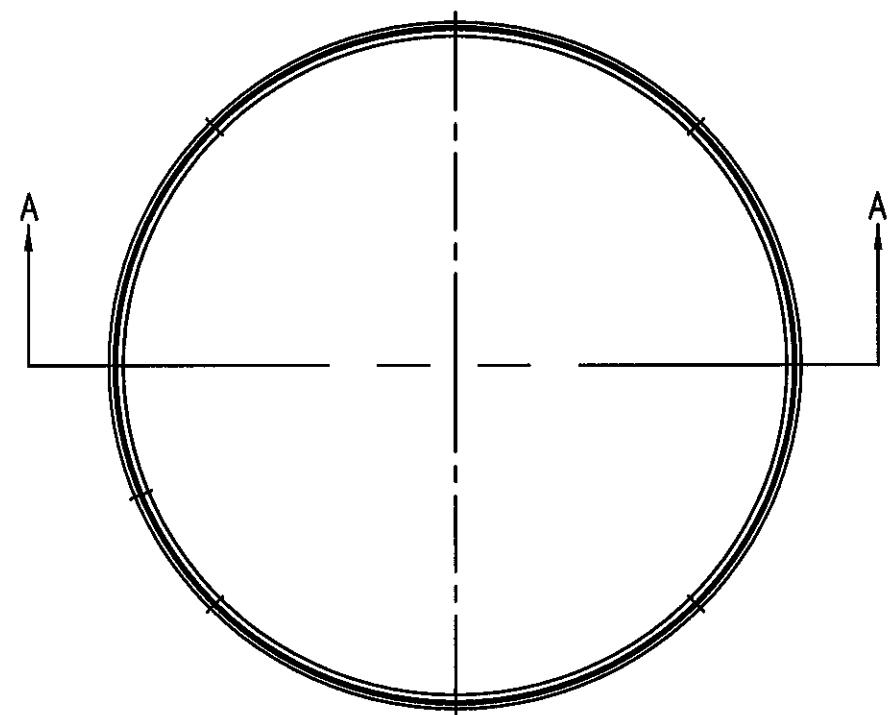


SECTION A-A

PRODUCT REVISED
as complying with the Florida
Building Code
Acceptance No. 12-0529.24
Expiration Date 10/02/2013
By *[Signature]*
Miami Trade Product Control

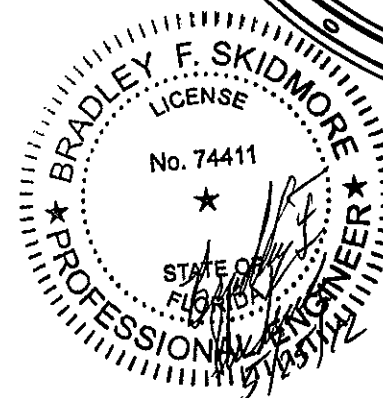

BRADLEY F. SKIDMORE P.E.
FL PE LIC. NO. 74411

300	22	39-1/32	0.050
270	16-1/4	35-17/32	0.040
245	16-1/4	32-17/32	0.040
210-225	16-1/4	29-17/32	0.040
120-135	13	20-1/32	0.040
60-100 BELT	8-1/2	16-13/32	0.040
UNIT	A	B	THICKNESS
SIZE	DIM	DIM	MATERIAL

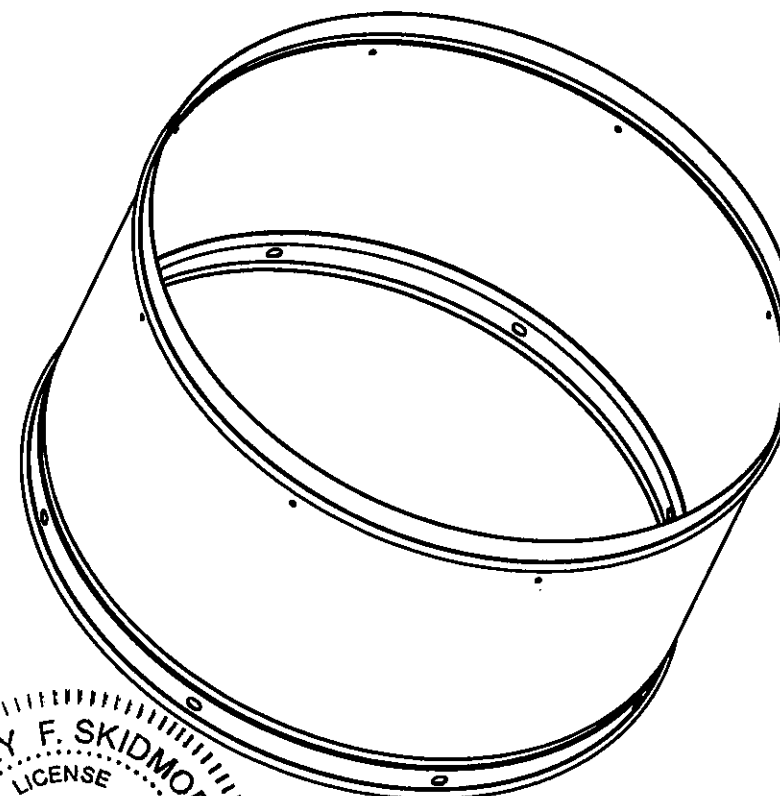



MAT'L	3003-H14 ALUM	
DRAWN	BFS	05/02/12
DESIGNER	BFS	SHEET 4 OF
DO NOT SCALE DRAWING TOLERANCES UNLESS OTHERWISE NOTED		
<u>DECIMAL</u>	<u>FRACTIONAL</u>	
.XX=±.003"	≤12"=±1/16"	
.XXX=±.010"	>12" THRU 96"=±1/8"	
.XXXX=±.001"	>96" THRU 144"=±1/4"	
<u>ANGULAR</u>	>144"=±3/8"	
±2°	(NC)=NO INSPECTION REQ	



LOREN COOK CO.
MANUFACTURERS OF AIR MOVING EQUIPMENT
SPRINGFIELD, MISSOURI

ACE POWER VENTILATOR
HURRICANE RATED


SIZE	DRAWING NO.	REV.
B	SD080717-11	B

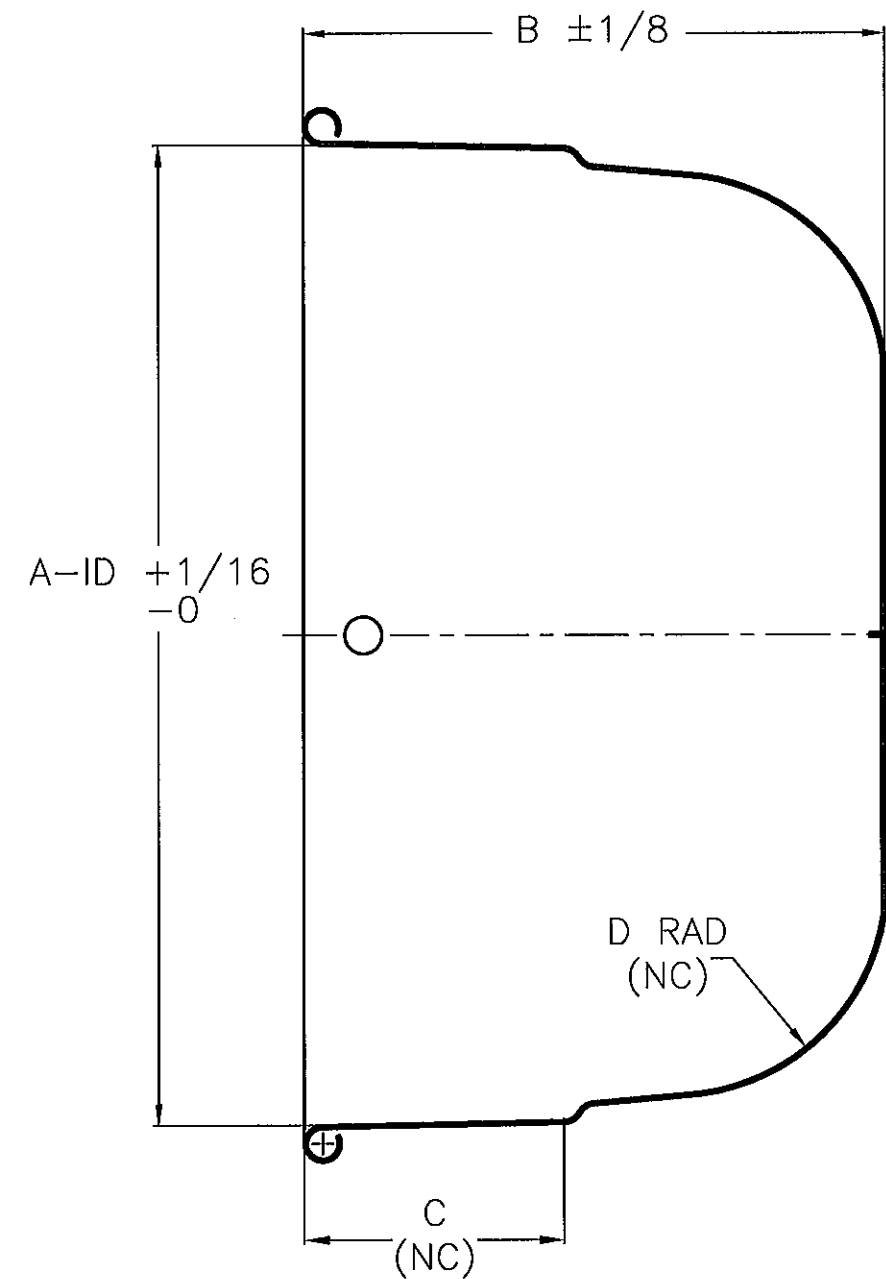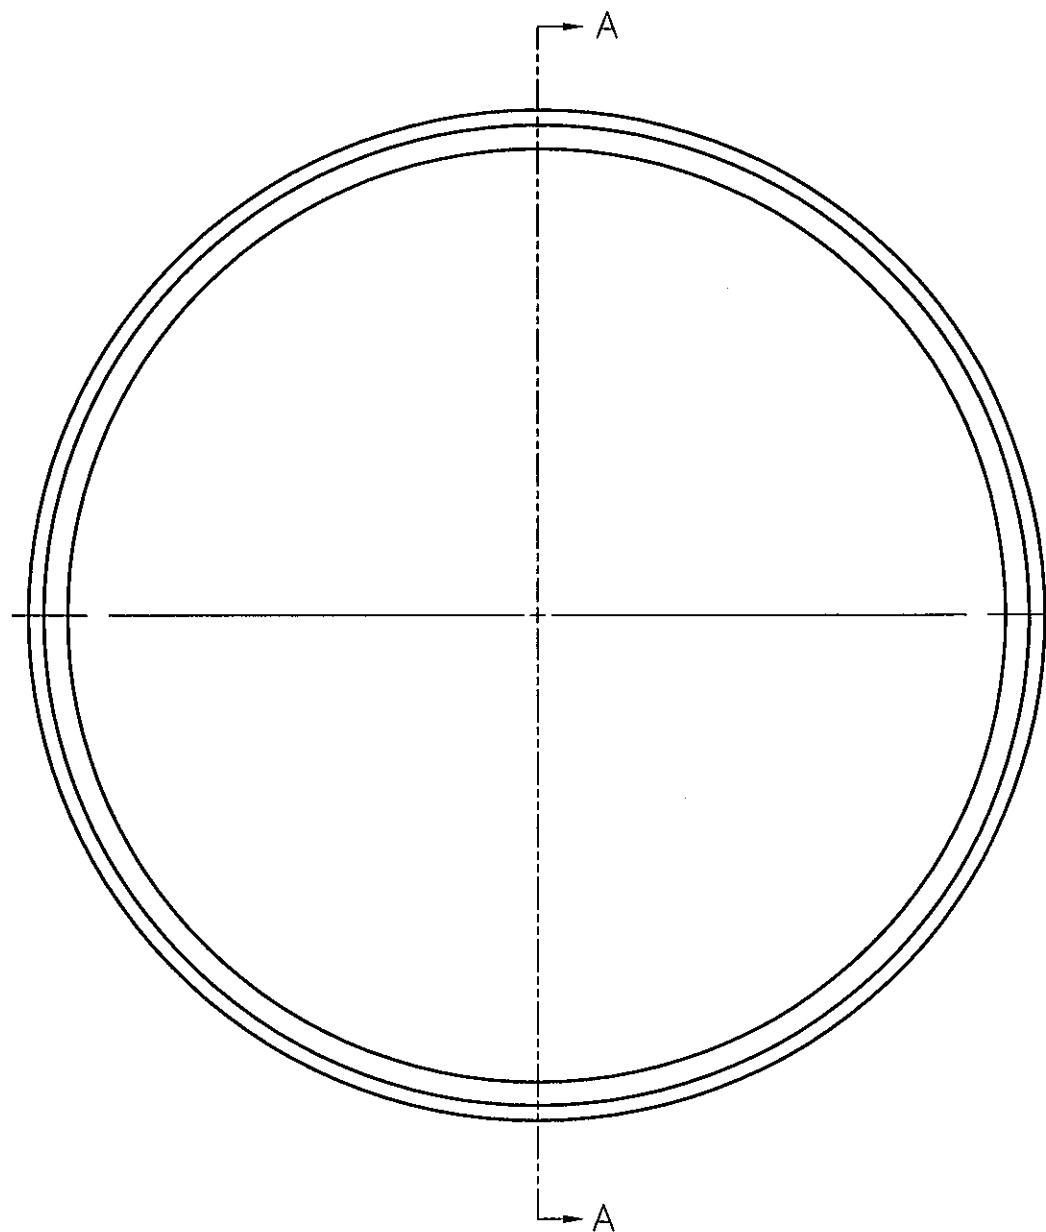

SECTION A-A


90-100 EXTRA DEEP	13-7/16	10	3-9/16	2-7/16
90-100	13-7/16	7-3/4	3-9/16	2-7/16
70 EXTRA DEEP	10-5/8	7-1/2	3-1/4	1-7/8
70	10-5/8	6-1/2	3-1/4	1-7/8
UNIT	A	B	C	D
SIZE	DIM	DIM	DIM	DIM
DIRECT DRIVE				

PRODUCT REVISED
as complying with the Florida
Building Code
Acceptance No. 12-0529-24
Expiration Date 10/02/2013
By *[Signature]*
Miami Trade Product Control

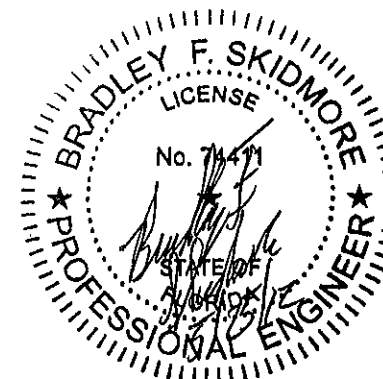

BRADLEY F. SKIDMORE P.E.
FL PE LIC. NO. 74411


MAT'L	1100-0 ALUM .064 THICK	
DRAWN	BFS	05/02/12
DESIGNER	BFS	SHEET 5 OF 11
DO NOT SCALE DRAWING		
TOLERANCES UNLESS OTHERWISE NOTED		
DECIMAL	FRACTIONAL	
.XX=±.063"	≤12"=±1/16"	
.XXX=±.010"	>12" THRU 96"=±1/8"	
.XXXX=±.001"	>96" THRU 144"=±1/4"	
ANGULAR	>144"=±3/8"	
±2'	(NC)=NO INSPECTION REQ'D	

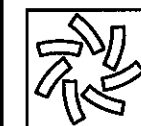


LOREN COOK CO.
MANUFACTURERS OF AIR MOVING EQUIPMENT
SPRINGFIELD, MISSOURI

ACE POWER VENTILATOR
HURRICANE RATED

SIZE	DRAWING NO.	REV.
B	SD080717-11	B

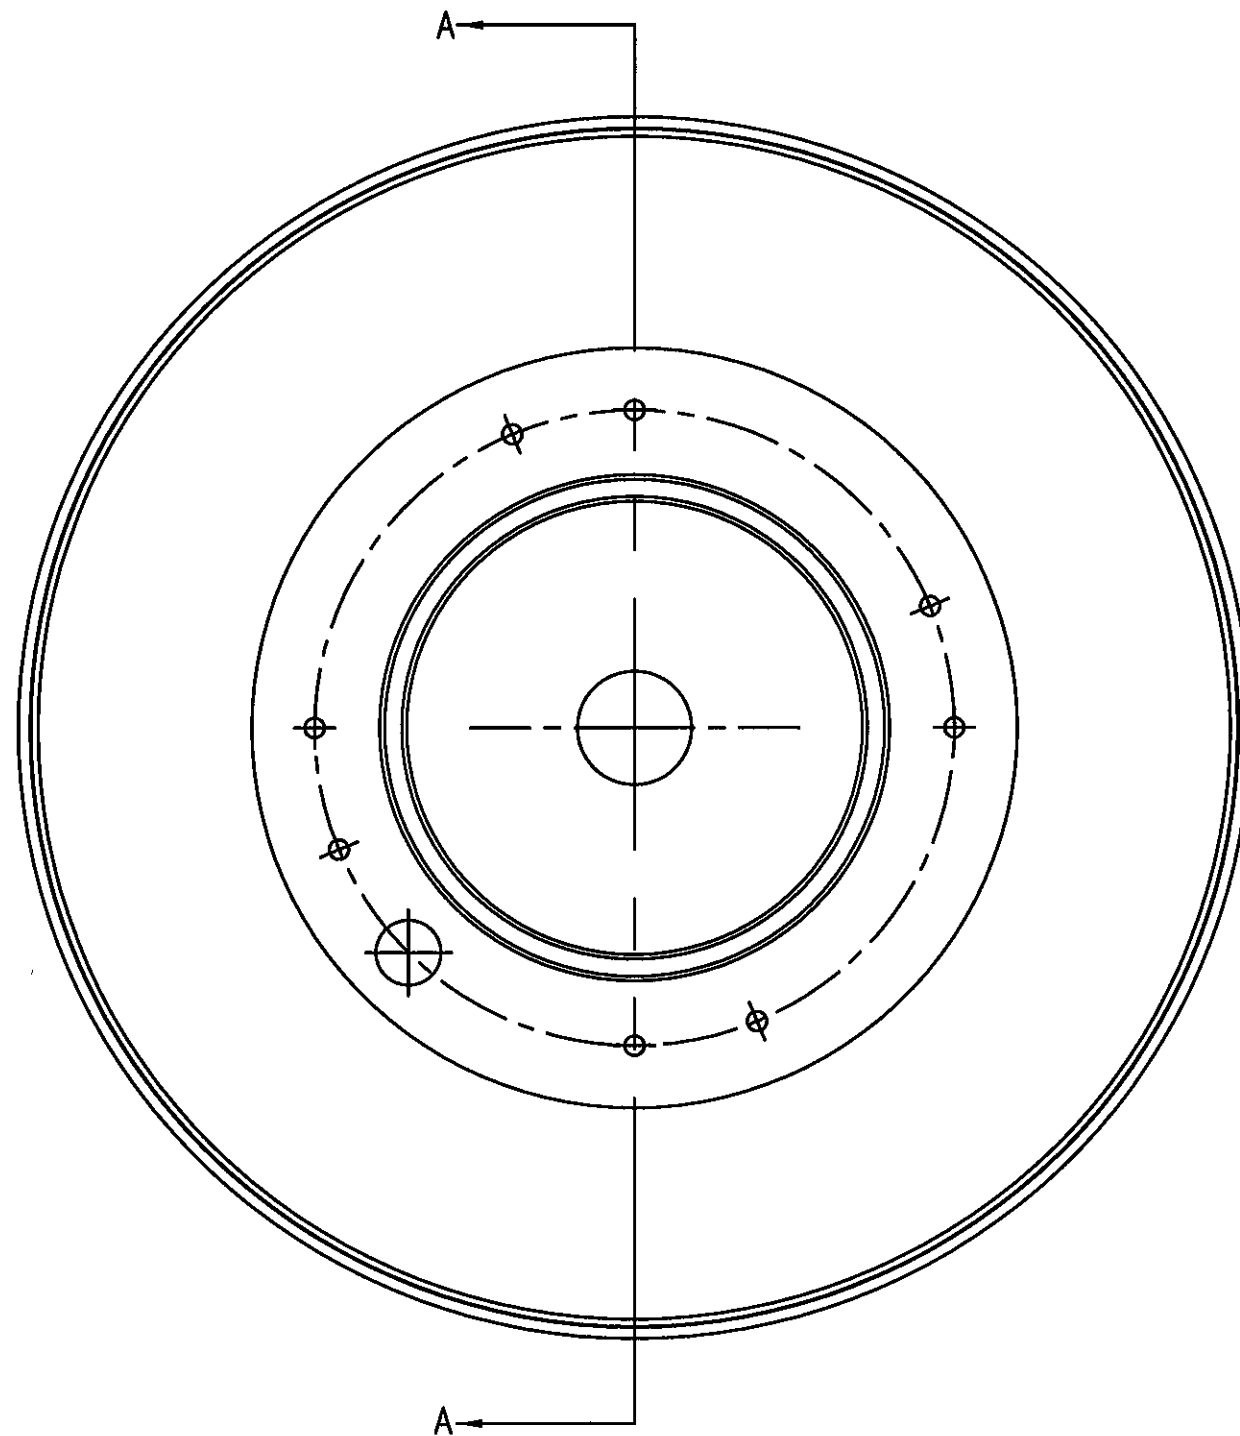


60-100 BAFFLE

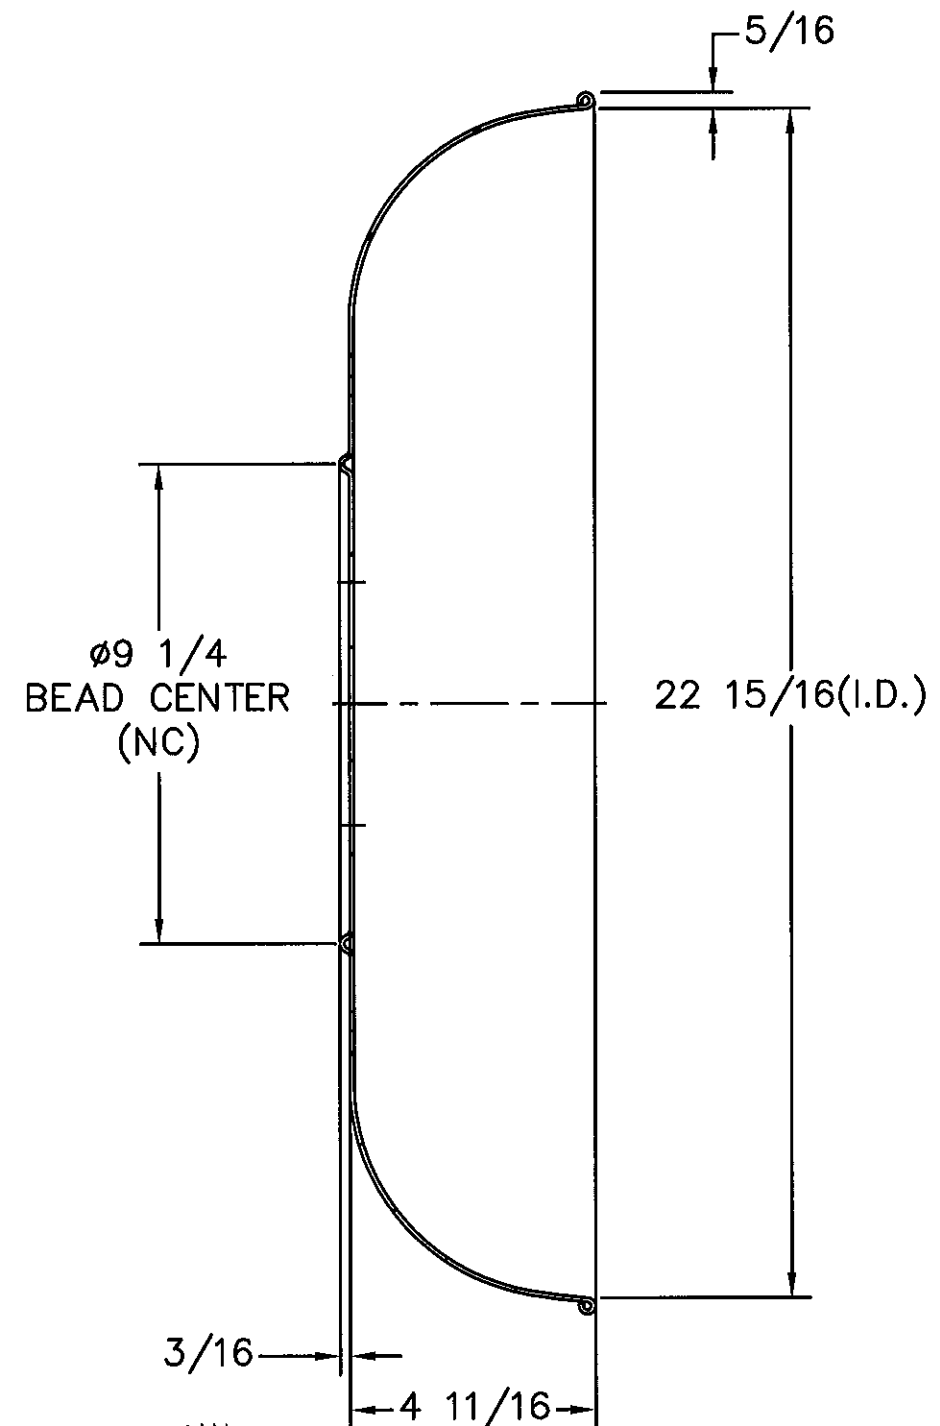

SECTION A-A

PRODUCT REVISED
as complying with the Florida
Building Code
Acceptance No 12-0529-24
Expiration Date 10/2/2013
By *[Signature]*
Miami Dade Product Control

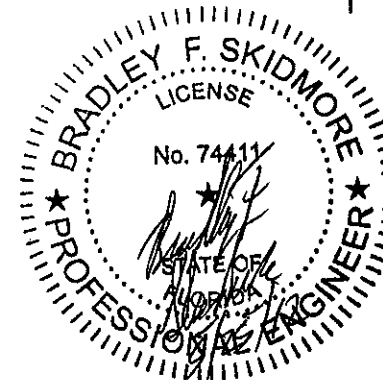

BRADLEY F. SKIDMORE P.E.
FL PE LIC. NO. 74411



MAT'L	.08 THICK 3003-H14 ALUM	
DRAWN	BFS	05/02/12
DESIGNER	BFS	SHEET 6 OF 11
DO NOT SCALE DRAWING TOLERANCES UNLESS OTHERWISE NOTED		
DECIMAL	FRACTIONAL	
.XX=±.063"	≤12"=±1/16"	
.XXX=±.010"	>12" THRU 96"=±1/8"	
.XXXX=±.001"	>96" THRU 144"=±1/4"	
ANGULAR	>144"=±3/8"	
±2°	(NC)=NO INSPECTION REQ'D	



LOREN COOK CO.
MANUFACTURERS OF AIR MOVING EQUIPMENT
SPRINGFIELD, MISSOURI

ACE POWER VENTILATOR
HURRICANE RATED

SIZE	DRAWING NO.	REV.
B	SD080717-11	B

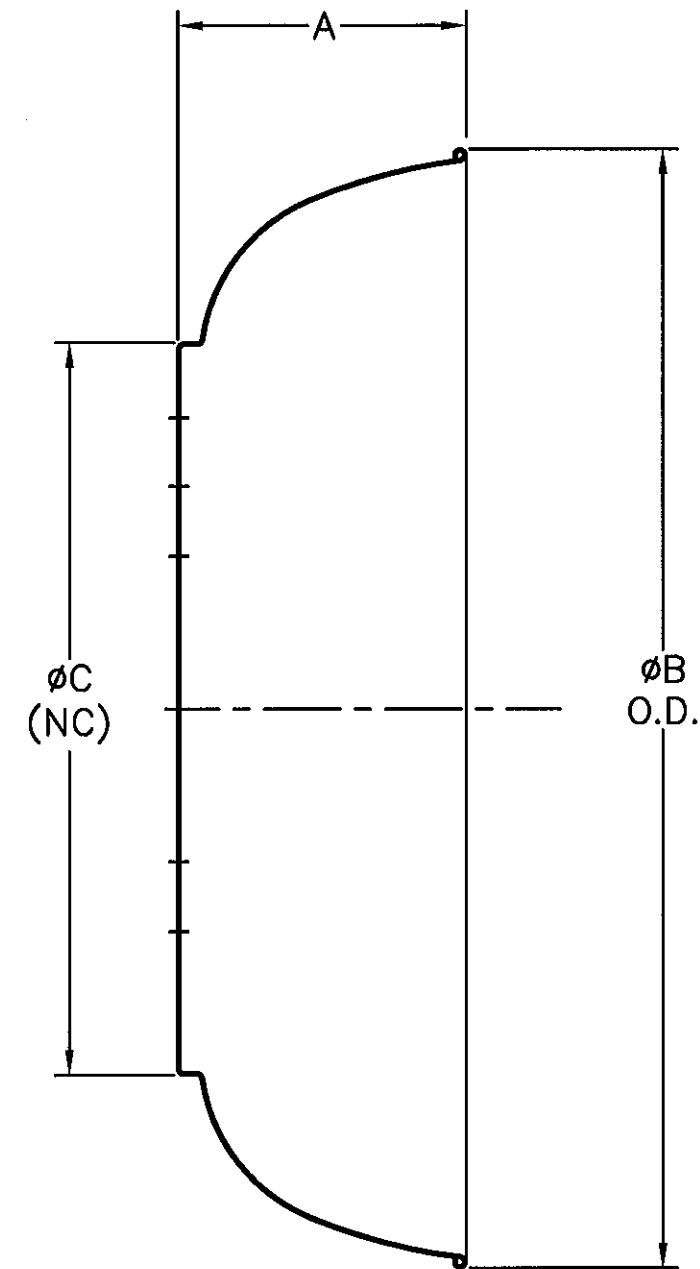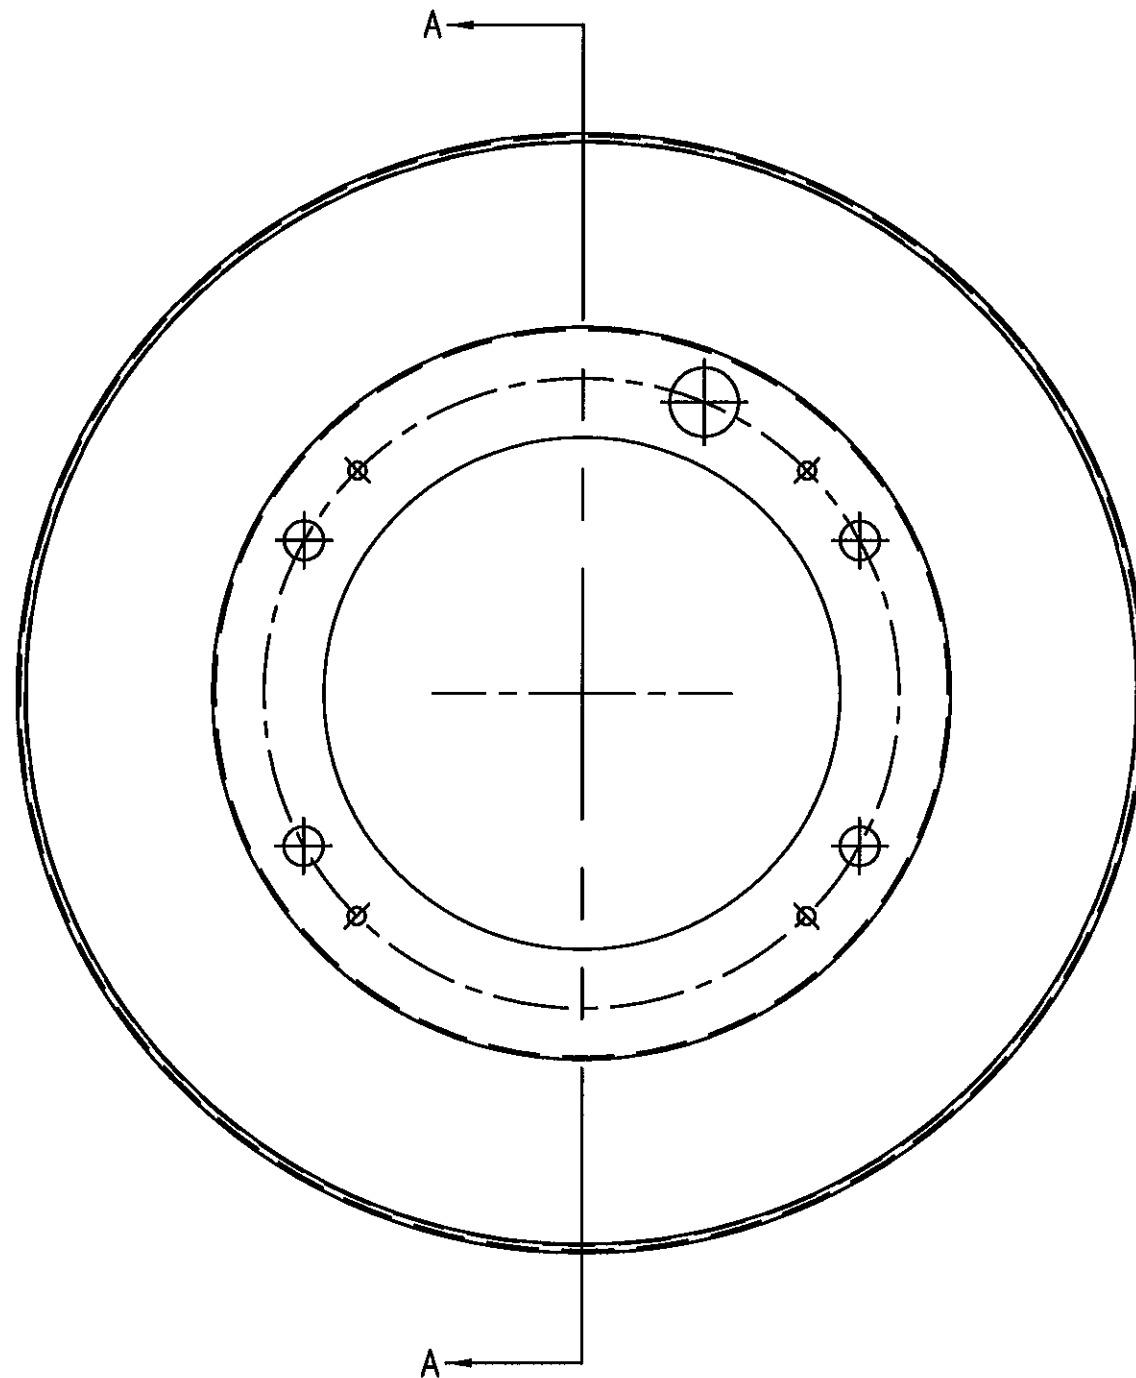

SECTION A-A

180-195	8 1/2	37 11/16	25 3/8
150-165	8	32 7/8	21 7/8
120-135	7 1/4	28 7/16	18 5/8
UNIT	A	B	C
SIZE	DIM	DIM	DIM

PRODUCT REVISED
as complying with the Florida
Building Code
Acceptance No. 12-0529-24
Expiration Date 12/02/2013
By [Signature]
Miami Dade Product Control



BRADLEY F. SKIDMORE P.E.
FL PE LIC. NO. 74411


MAT'L	0.064 THICK 1100-0 ALUM	
DRAWN	BFS	05/02/12
DESIGNER	BFS	SHEET 7 OF 11
DO NOT SCALE DRAWING		
TOLERANCES UNLESS OTHERWISE NOTED		
DECIMAL	FRACTIONAL	
.XX=±.063"	≤12"=±1/16"	
.XXX=±.010"	>12" THRU 96"=±1/8"	
.XXXX=±.001"	>96" THRU 144"=±1/4"	
ANGULAR	>144"=±3/8"	
±2°	(NC)=NO INSPECTION REQ'D	





LOREN COOK CO.
MANUFACTURERS OF AIR MOVING EQUIPMENT
SPRINGFIELD, MISSOURI

ACE POWER VENTILATOR
HURRICANE RATED

SIZE	DRAWING NO.	REV.
B	SD080717-11	B

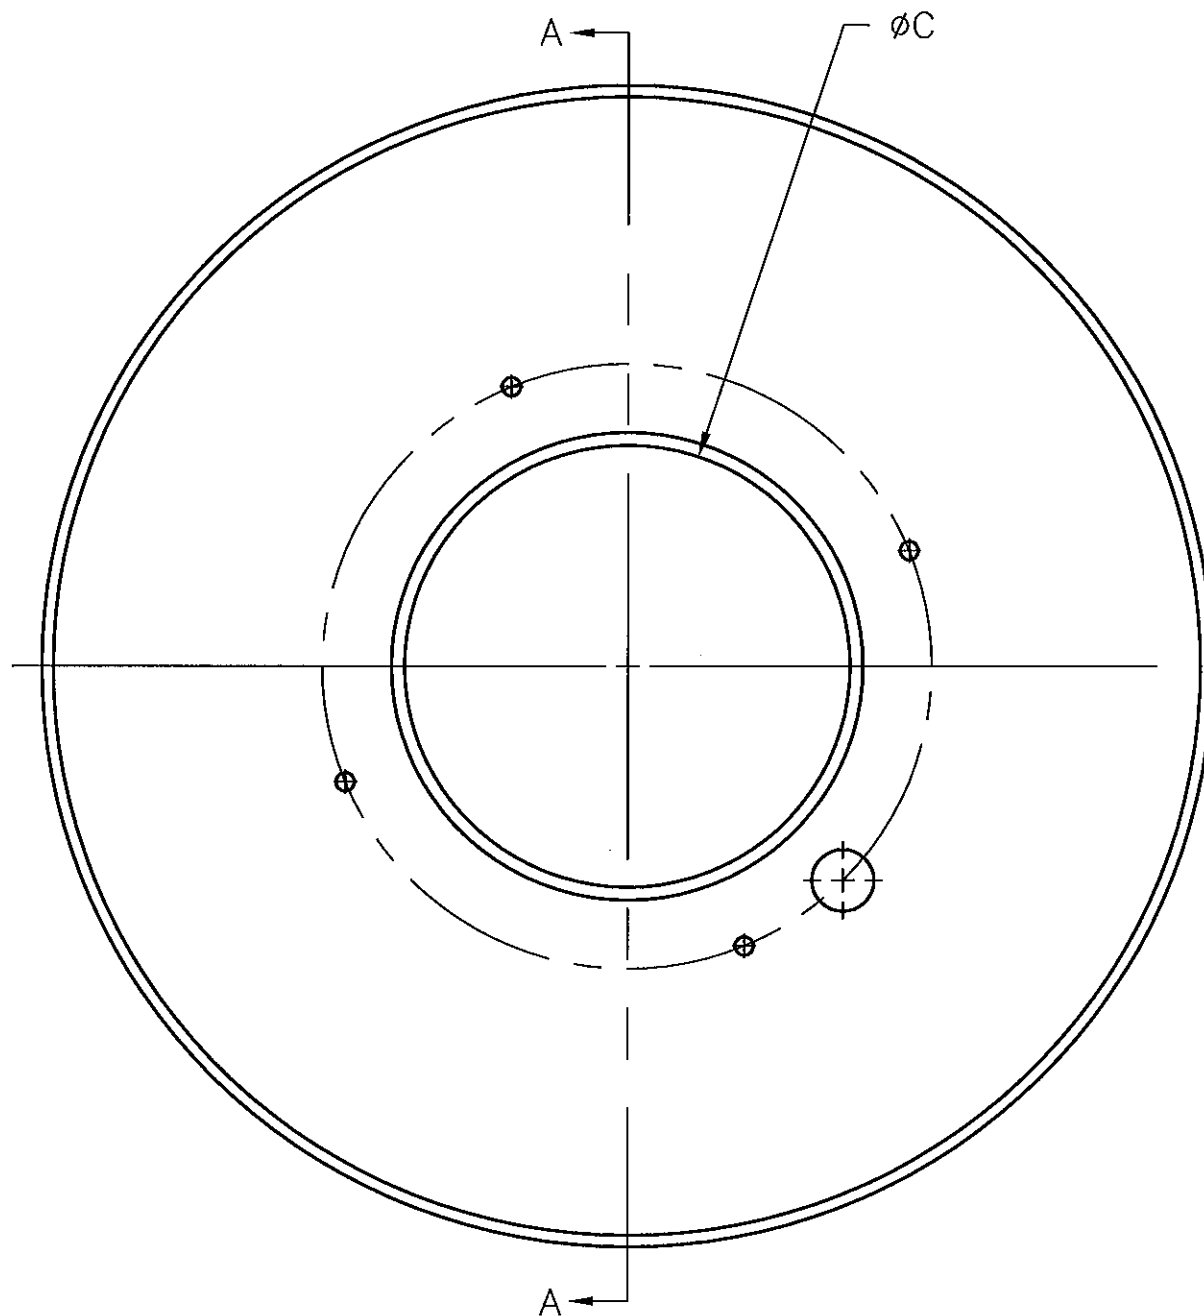

TOP: BAFFLE

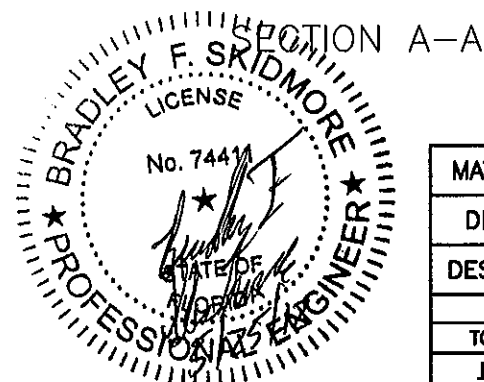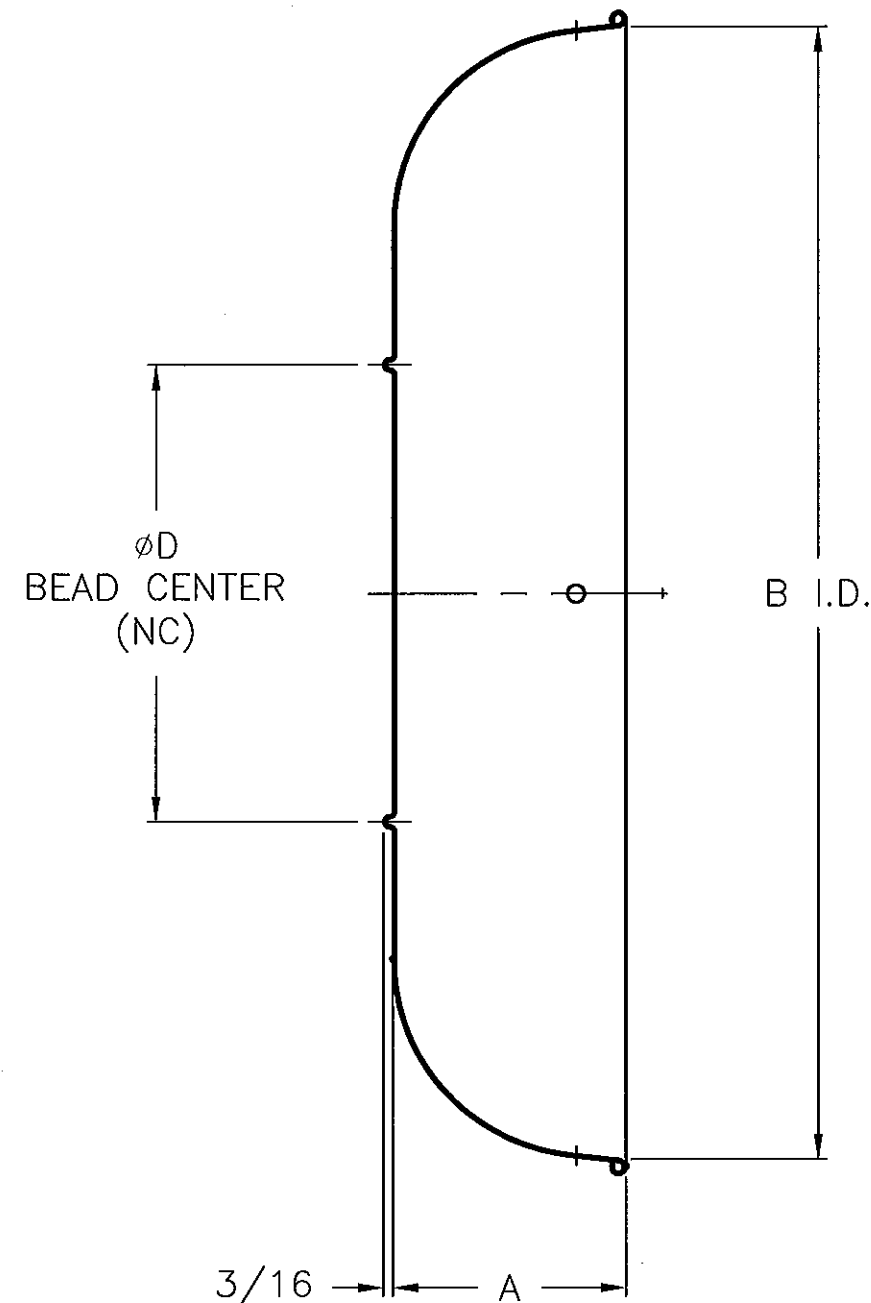


PRODUCT REVISED
as complying with the Florida
Building Code
Acceptance No 12-0529.24
Expiration Date 10/02/2013
By [Signature]
Miami Dade Product Control

BRADLEY F. SKIDMORE P.E.
FL PE LIC. NO. 74411

300	14	52	31-3/8	32
270	11-1/2	47	28-3/8	29
245	11-1/2	47	25-3/8	26
210-225	10-1/4	43	23-1/8	24
UNIT	DIM	DIM	DIM	DIM
SIZE	A	B	C	D


MAT'L	1100-0 ALUM 0.080 THICK	
DRAWN	BFS	05/02/12
DESIGNER	BFS	SHEET 8 OF 11
DO NOT SCALE DRAWING		
TOLERANCES UNLESS OTHERWISE NOTED		
<u>DECIMAL</u>	<u>FRACTIONAL</u>	
.XX=±.083"	≤12"=±1/16"	
.XXX=±.010"	>12" THRU 96"=±1/8"	
.XXXX=±.001"	>96" THRU 144"=±1/4"	
<u>ANGULAR</u>	>144"=±3/8"	
±2'	(NC)=NO INSPECTION REQ'D	

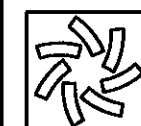

LOREN COOK CO.
MANUFACTURERS OF AIR MOVING EQUIPMENT
SPRINGFIELD, MISSOURI

**ACE POWER VENTILATOR
HURRICANE RATED**


SIZE	DRAWING NO.	REV.
B	SD080717-11	B

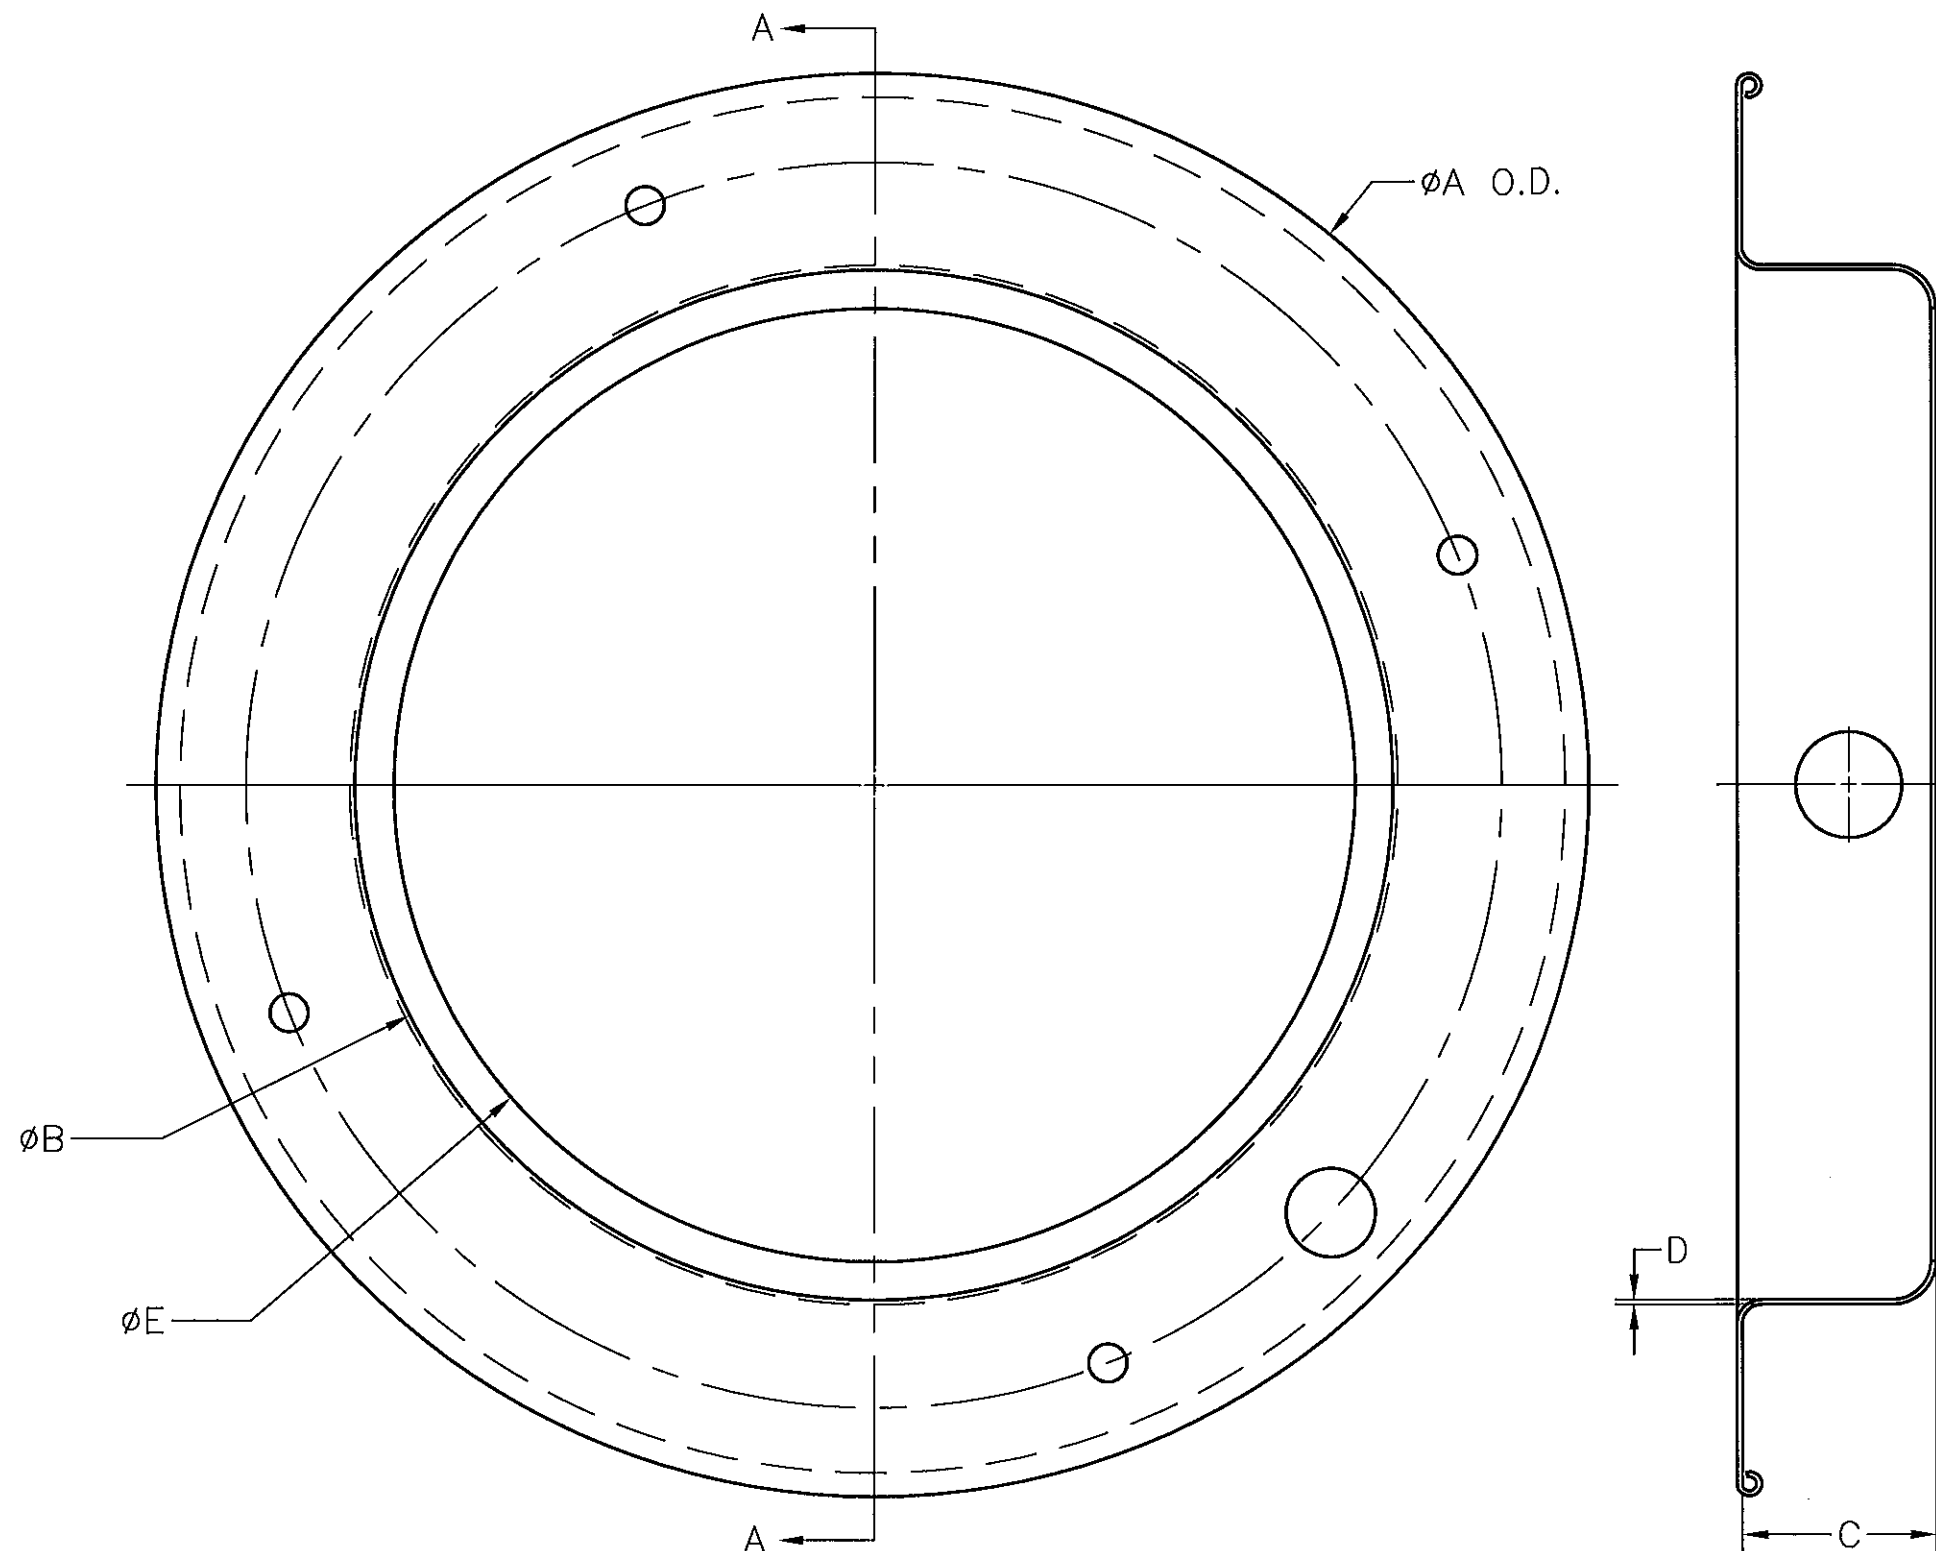

SECTION A-A

270	33-5/8	28-1/2	6-3/8	0.080	27
245	30-5/8	25-1/2	6-3/8	0.080	24
210-225	28-5/8	23-1/2	5-1/8	0.080	22
180-195	25-1/8	19	4-3/4	0.063	18-3/16
150-165	22-1/8	16	3-3/8	0.063	15-3/8
120-135	18-1/8	13	2-1/2	0.063	12-1/8
60-100	14	10-1/8	2-23/32	0.063	9-3/8
UNIT	A	B	C	D	E
SIZE	DIM	DIM	DIM	THICK	DIM

PRODUCT REVISED
 as complying with the Florida
 Building Code
 Acceptance No 12-0529-24
 Expiration Date 10/02/2013
 By *[Signature]*
 Miami Trade Product Control

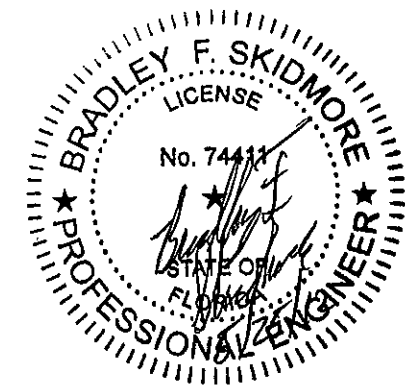

BRADLEY F. SKIDMORE P.E.
 FL PE LIC. NO. 74411

MAT'L	3003-H14 ALUM	
DRAWN	BFS	05/02/12
DESIGNER	BFS	SHEET 9 OF 11
DO NOT SCALE DRAWING		
TOLERANCES UNLESS OTHERWISE NOTED		
DECIMAL	FRACTIONAL	
.XX=±.003"	≤12"=±1/16"	
.XXX=±.010"	>12" THRU 96"=±1/8"	
.XXXX=±.001"	>96" THRU 144"=±1/4"	
ANGULAR	>144"=±3/8"	
±2'	(NC)=NO INSPECTION REQ'D	


LOREN COOK CO.

MANUFACTURERS OF AIR MOVING EQUIPMENT

SPRINGFIELD, MISSOURI

ACE POWER VENTILATOR
 HURRICANE RATED

SIZE	DRAWING NO.	REV.
B	SD080717-11	B

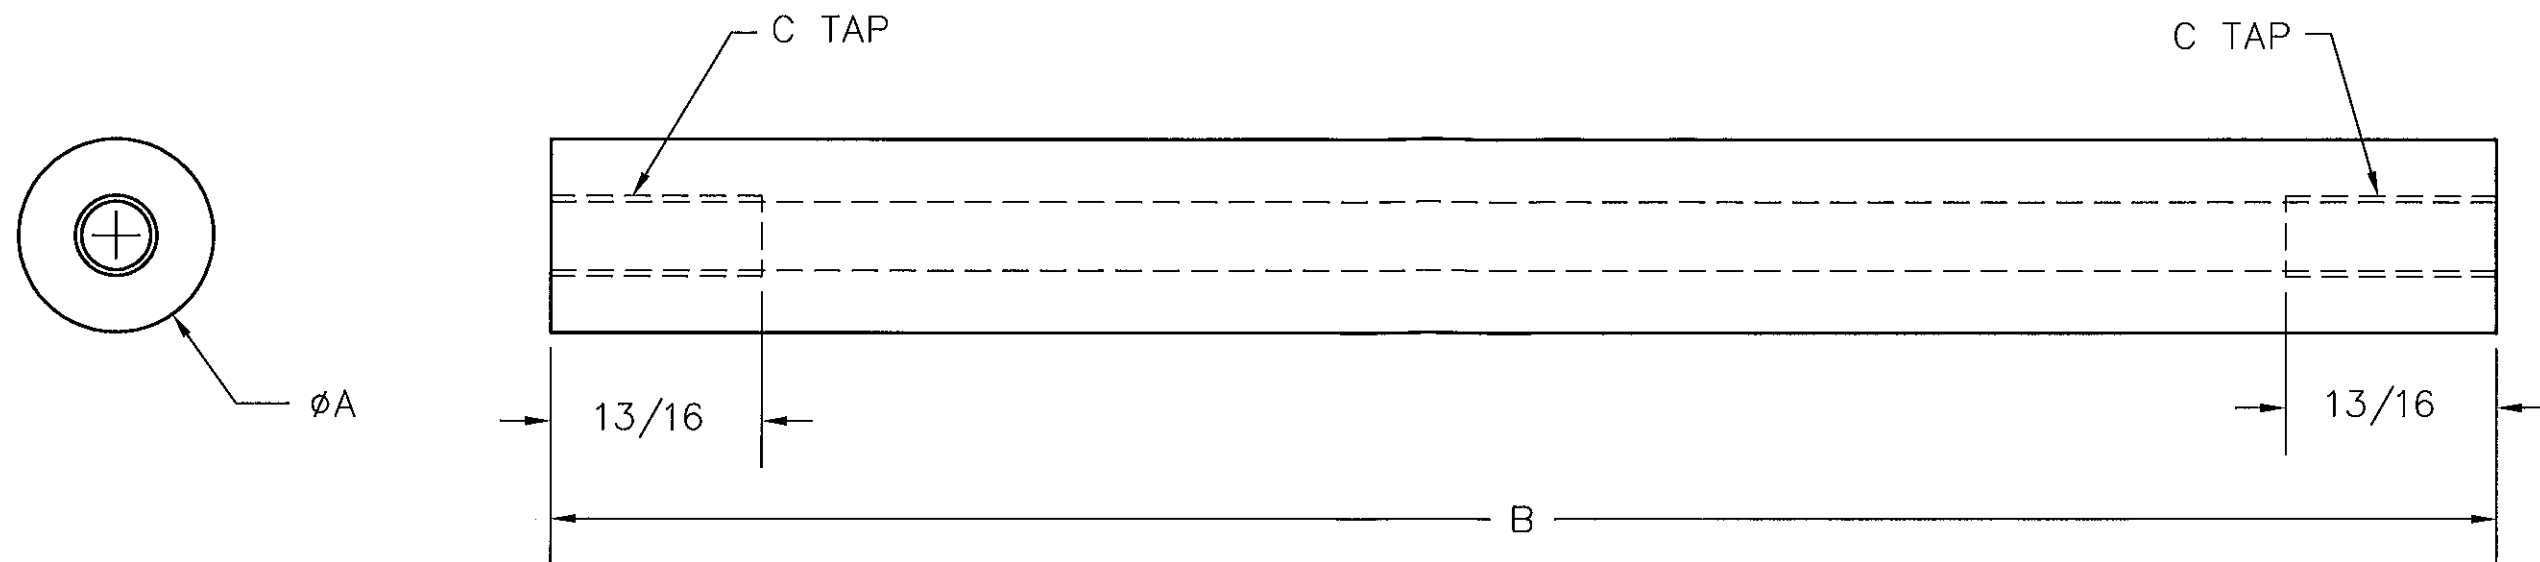


300	1	7	3/8-16	LOWER	8
270	1	6 1/8	3/8-16	LOWER	8
245	1	6 1/8	3/8-16	LOWER	4
225	3/4	4 7/8	5/16-18	LOWER	4
210	3/4	4 7/8	5/16-18	LOWER	4
195	3/4	4 1/2	5/16-18	LOWER	4
180	3/4	4 1/2	5/16-18	LOWER	4
165	3/4	3 1/8	5/16-18	LOWER	4
150	3/4	3 1/8	5/16-18	LOWER	4
135	3/4	2 1/4	5/16-18	LOWER	4
120	3/4	2 1/4	5/16-18	LOWER	4
60-100	3/4	2 1/2	5/16-18	LOWER	4
UNIT	A	B	C	POST	POST
SIZE	DIM	DIM	DIM	LOCATION	QUANTITY
ACE-B					

PRODUCT REVISED
as complying with the Florida
Building Code
Acceptance No. 12-0529-24
Expiration Date 10/02/2013
By *[Signature]*
Miami Dade Product Control



BRADLEY F. SKIDMORE P.E.
FL PE LIC. NO. 74411


MAT'L	6005-T6 OR 6105-T5 ALUM	
DRAWN	BFS	05/02/12
DESIGNER	BFS	SHEET 10 OF 11
DO NOT SCALE DRAWING		
TOLERANCES UNLESS OTHERWISE NOTED		
DECIMAL	FRACTIONAL	
.XX=±.063"	≤12"=±1/16"	
.XXX=±.010"	>12" THRU 96"=±1/8"	
.XXXX=±.001"	>96" THRU 144"=±1/4"	
ANGULAR	>144"=±3/8"	
±2'	(NC)=NO INSPECTION REQ'D	

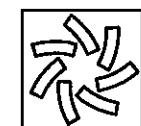


LOREN COOK CO.
MANUFACTURERS OF AIR MOVING EQUIPMENT
SPRINGFIELD, MISSOURI

ACE POWER VENTILATOR
HURRICANE RATED


SIZE	DRAWING NO.	REV.
B	SD080717-11	B

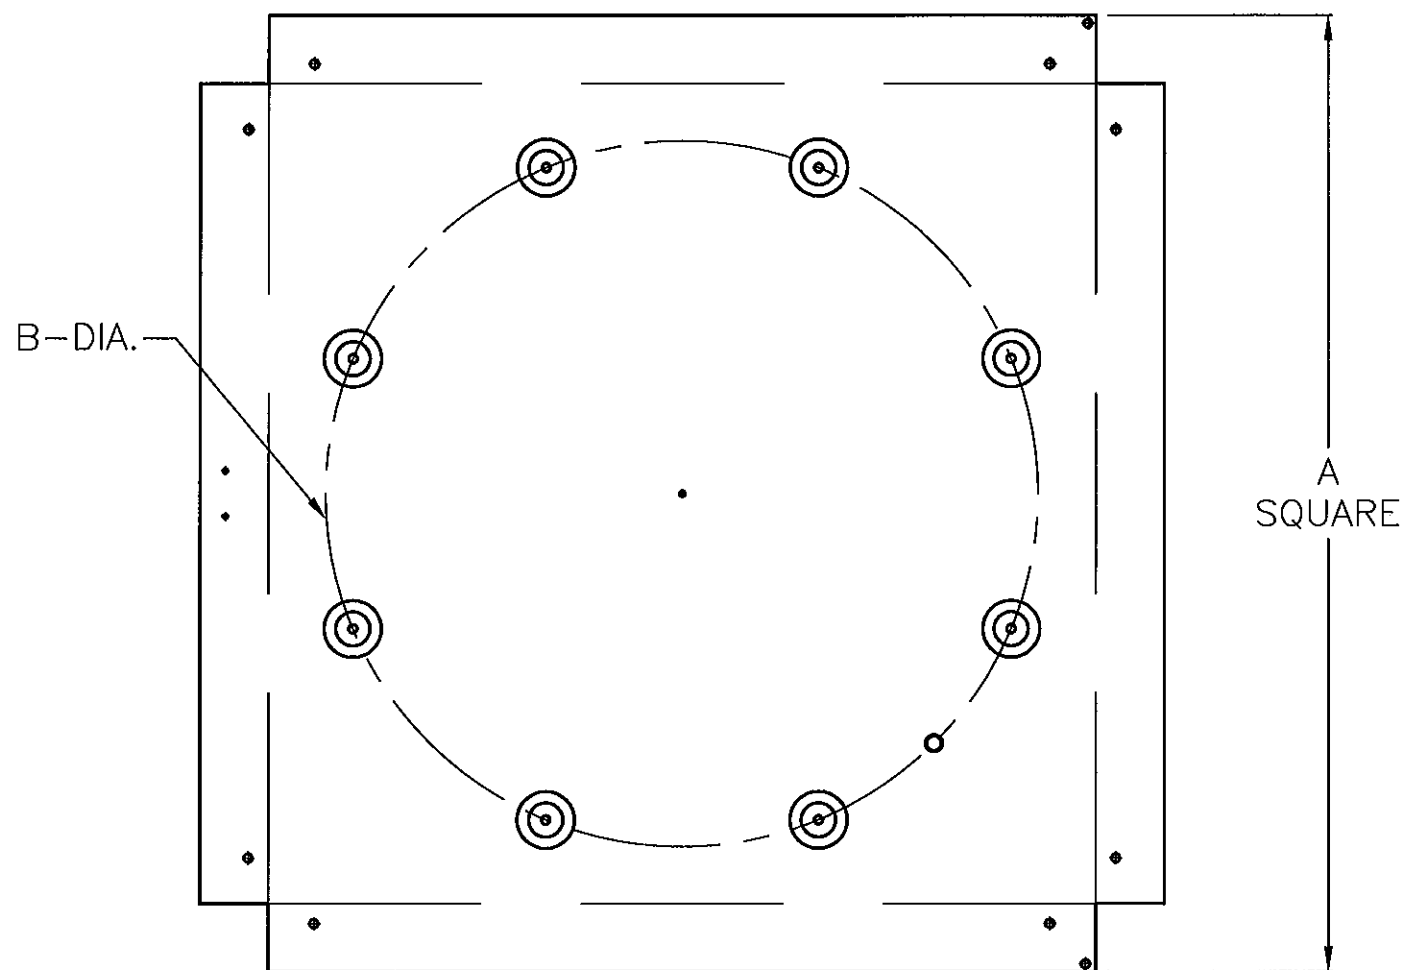

FLAT PATTERN

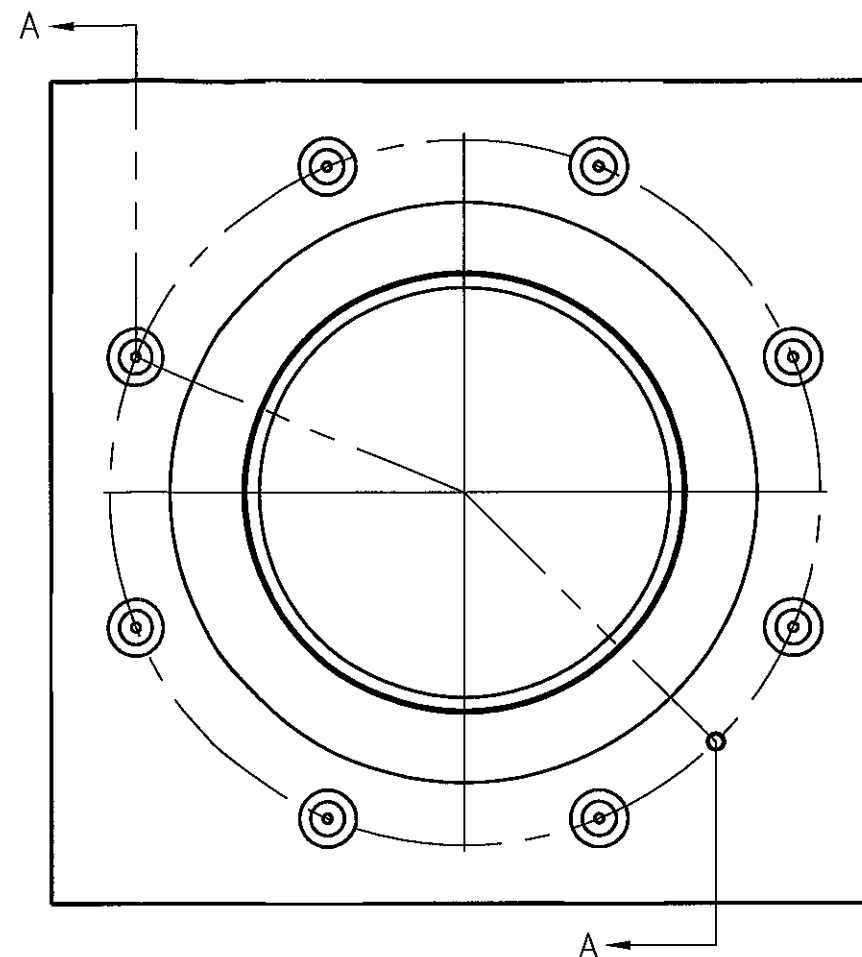


FORM VIEW

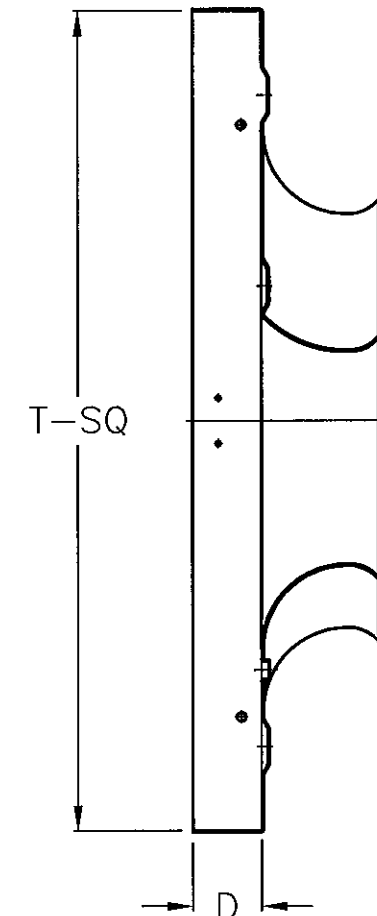

300	42	34	36	3	.080
270	42	31	36	3	.080
245	36	28	30	3	.080
225	36	26	30	3	.080
210	36	26	30	3	.080
195	36	22 1/2	30	3	.080
180	36	22 1/2	30	3	.080
165	28	19 1/2	24	2	.063
150	28	19 1/2	24	2	.063
135	24	16	20	2	.063
120	24	16	20	2	.063
60-100	22	12 1/4	18	2	.063
UNIT	A	B	T	D	E
SIZE	DIM	DIM	SQUARE	DIM	THICKNESS


PRODUCT REVISED
as complying with the Florida
Building Code
Acceptance No. 12-0529-24
Expiration Date 10/02/2013
By *[Signature]*
Miami Dade Product Control

NOTE: 16 GA G-90 GALVANIZED
STEEL IS AN ACCEPTABLE
SUBSTITUTION

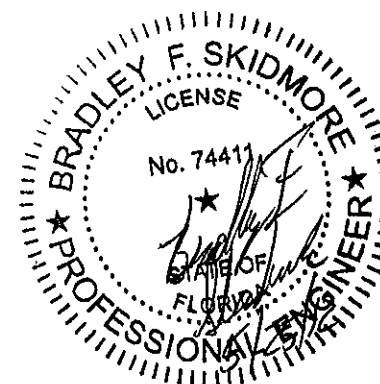

BRADLEY F. SKIDMORE P.E.
FL PE LIC. NO. 74411

MAT'L		"E" THICK 3003-H14 AL.	
DRAWN		BFS	05/02/12
DESIGNER		BFS	SHEET 11 OF 11
DO NOT SCALE DRAWING			
TOLERANCES UNLESS OTHERWISE NOTED			
<u>DECIMAL</u> .XX=±.003" .XXX=±.010" .XXXX=±.001"		<u>FRACTIONAL</u> ≤12"=±1/16" >12" THRU 96"=±1/8" >96" THRU 144"=±1/4" >144"=±3/8"	
<u>ANGULAR</u> ±2°		(NC)=NO INSPECTION REQ'D	

		LOREN COOK CO. MANUFACTURERS OF AIR MOVING EQUIPMENT SPRINGFIELD, MISSOURI	
ACE POWER VENTILATOR HURRICANE RATED			
SIZE		DRAWING NO.	REV.
B		SD080717-11	B